

Infrastructures Facilities

Area of Different Buildings of “NIA Campus & Jawahar Nagar Resi.Qtrs.” Jaipur.

Date 04/07/2018

S.no.	Name of Buildings	Area of buildings in Sq.mtr or Sqft.		AS PER CCIM	AS PER UGC
	NIA MAIN CAMPUS				
1.	OPD Block + Canteen	2648.00Sq.mtr	28492.00Sqft.		
2.	IPD Block (G+1)	1817.00 "	19551.00 "		
3.	Garden (Medicines Plantation)	371.74 "	4000.00 "		
4.	Central Lab + Deluxe Ward	505.05 "	5434.00 "		
5.	Cottage Ward	194.40 "	2092.00 "		
6.	Panchkarma Department	1416.35 "	15239.92 "		
7.	Yoga Building (G+1)	2x690.80=1381.60 "	14866.00 "		
8.	Generator Room	166 "	1786.16 "		
9.	Herbal Room	98.97 "	1064.91 "		
10.	Pharmacy (Farness unit)	814.13 "	8760.00 "		
11.	Central Store.(G+1)	2x826.81 =1653.62 "	17792.95 "		
12.	Pharmacy (G+1)	2x478.30 = 956.60 "	10293.00 "		
13.	Academic Block New Building (G+3)	4x1485.21 = 5940.84"	63923.43 "	4000 sq. mt	10000 sq. mt
14.	Adm.Block (New Building) (G+1)	2x1076.16 = 2152.32 "	23158.96 "		1000 sq. mt
15.	P.G. Hostel (G+3) (Agnivesh - H)	4x801.71 = 3206.84 "	34505.59 "		
16.	ADM Building (Old) (G+2)	3x1325.45 = 3976.35 "	42785.52 "		
17.	U.G. Hostel (G+3) (Naga Arjun – H)	4x696.63 =2786.52 "	29982.95 "		
18.	Sri Sawami Laxmi Ram Hostel (G+2)	3x704.46 = 2113.38 "	22739.96 "		
19.	Auditorium (G+1)	2x985.39 = 1970.78 "	21205.59 "		
20.	New P.G. Girls Hostel (G+3) Nursing - H	4x313.95 = 1255.80 "	13512.40 "		
21.	New Library (G+3)	4x545.45 = 2181.80 "	23476.16 "		2000 sq. mt
22.	Garage	5x2.5x7 = 87.5 "	941.50 "		
23.	Guard Room	2x16.72 = 33.44 "	359.59 "		
24.	Bank Building	8.11x15.28 = 123.92 "	1333.38 "		
25.	Ground Water Tank	18x18 = 324 "	3486.24 "		
26.	Over Head Water Tank	9x9 = 81 "	871.56 "		
27.	Guest House	160.61 "	1718.16 "		
28.	Warden Resi.	126.02 "	1355.97 "		
29.	Old Girls Hostel (G+5)	6x639.70 = 3838.20 "	41299.00 "		
30.	Pump House	5.65x8.85 = 50 "	538 "		
31.	Filter Plant " Near Auditorium"	3.60x5.6 = 21.61 "	221.76 "		
32.	Area for play ground having multi sports facilities (Loan in Front of OPD block)	5993.21 "	64,486.94 "		
	GANGORI BAZAR				
33.	Nursing Hostel Gangori Bazar (G+1)	2x15x20 = 600 "	6456 "		
	KISHANPOL BAZAR				
34.	Bombaywala Hospital (G+1)	2x20.12x27.90 =	12080.14 "		

Infrastructures Facilities

		1122.69 "			
35.	Bombaywala Hospital (Open Land)	591.29 "	6362.28 "		
	JAWAHAR NAGAR				
36.	Guest House B-501 (Jawahar Enclave) Director Resi. B-401 (-----Do----- --)	1x80.00 = 80.00 " 1x80.00 = 80.00 "	860.80 " 860.80 "		
	Staff Quarters. Sec. 3 (Jawahar Nagar) " Sec. 4 "	1x24.02 = 24.02 " 3x28.83 = 86.49 " 2x19.22 = 38.44 " = 225.83 2x38.44 = 76.88 " 1x32.94 = 32.94 " = 56.27 1x23.33 = 23.33 "	258.45 " 930.63 " 413.61 " 827.22 " 354.43 " 251.03 "		
37.	Staff Quarters. B - Type (Gol Market) C " C "	6x103.24 = 619.44 " 16x96.17 = 1538.72 " 1x90.115 = 90.115 "	6665.17 " 16556.62 " 939.635 "		
38.	Satellite Hospital C-51 (Jawahar Nagar)	1x90.115 = 90.115 "	939.635 "		
	MANSAROVER				
39.	Staff Quarters. Group - C (Mansarover) " Group - D "	4x73.06 = 292.24 " 12x31.64 = 379.68 "	3144.50 " 4085.35 "		
	MALVIYA NAGAR				
	Staff Quarters. Group - C (Malviya Nagar)	2x84.47 = 168.94 "	1817.79 "		
A.	Total Area Of Bulding's In NIA Campus & Jawahar Nagar Resi.Qtr.	54,382.93 "	5,85,160.33"		
B.	Total Area Of NIA Campus	56,675 Sq.m	6,09,823 SQ.FT	20234.3 sq mt.	7 Acre(Non-Metro Politan-Urban)
C.	Plot Area of Galta Land	8 Hectare/20 Acre/80,000 Sq.m	8,60,800.00 SQ.FT		

सम्पदाइंजि.

सम्पदाअधिकारी



Infrastructures Facilities

Date-27 -11- 2017

<u>S.NO.</u>	<u>NAME OF BLOCK</u>	<u>AREA OF BLOCK IN SQ.MTR.</u>	<u>TOTAL AREA IN SQ.MTR.</u>
1.	RECEPTION	150	150
2.	HOSPITAL AND ADMINISTRATIVE BLOCK	4 Story x2250	9,000
3.	HELP DESK/ PUBLIC RELATION OFFICERS ROOM	2 Story x750	1,500
4.	OPD	2 Story x750	1,500
5.	IPD	4 Story x1238	4,952
6.	GENERAL HOSPITAL WITH SPECIAL WARDS	4 Story x750	1,500
7.	WORLD CLASS KSHARA SUTRA CENTER	4 Story x1238	4,952
8.	RADIOLOGY SECTION	300	300
9.	PHYSIOTHERAPY UNIT	450	450
10.	CENTRAL LEBORATORY	450	450
11.	OPERATION THEATRE	2 Story x375	750
12.	OPD REGISTRATION COUNTER	130	130
13.	IPD REGISTRATION COUNTER	130	130
14.	WORLD CLASS PANCHKARMA CENTER	1050	1,050
15.	COTTAGE WARD	2000	2,000
16.	MEDITATION CENTER	1000	1,000
17.	CLINICAL LABORATORY	505	505
18.	JETAK SWEDA GRAHA	200	200
19.	WORKING HOSTEL	1200	1,200
20.	GENRAL CANTEEN	150	150
21.	KITCHAN & CANTEEN	2 Story x450	900
22.	ANIMAL HOUSE	450	450
23.	GARDEN	1000	1,000
24.	NAKSHATRA WATIKA	9000	9,000
25.	HERBAL GARDEN	8000	8,000
26.	RESIDENTIAL COMPLEX	4 Story x1000	4,000
27.	LIBRARY WITH DEMONSTRATION ROOM	200	200
28.	LABOUR COMPLEX	2 Story x500	1,000
29.	OVER HEAD WATER TANK	200	200
30.	GENRATOR ROOM	200	200
(A)		TOTAL AREA OF BUILDING	56,819
(B)	AREA OF SET BACK	1x200x18 = 3276 2x400x9 = 7200 1x182x9 = 1638	12,114
(C)	AREA OF ROAD'S & PATH WAY	11067	11,067
	NET TOTAL	A+B+C	80,000 OR 20 ACRE
(D)	PROPOSED CAR & SCOOTER PARKING IN BASMENT		40,000

PROPOSED BULDINGS OF WORLD CLASS AYURVEDA HOSPITAL AND PANCHKARMACENTER. JAIPUR



Infrastructures Facilities
AREA OF DIFFERENT BULDINGS OF “NIA CAMPUS” JAIPUR.

Date 10/10/2017

S.no.	Name of buldings	Area of buldings in Sq.mtr or Sqft.	
1.	OPD Block (G.F.)	1787.25 sq.mtr	19230.91 Sqft.
2.	IPD Block (F.F.)	1816.05 "	19540.76 "
3.	Lawn in front of OPD Block	5993.21 "	64487.00 "
4.	Garde(Medicens Plantation)	371.74 "	4000.00 "
5.	Central Lab + Deluxe Ward	522.64 "	5623.71 "
6.	Cottage Ward	197.76 "	2128.00 "
7.	Panchkarma Department	1337.36 "	14390.00 "
8.	Yoga Bulding	1222.02 "	13149.00 "
9.	Genrator Room	166 "	1786.16 "
10.	Genrator Room	98.97 "	1064.91 "
11.	I- Story Pharmacy	814.13 "	8760.00 "
12.	II- Story Central Store.	2x905.80 = 1811.60 "	19492.81 "
13.	I- Story SuprintendentResi.	286.63 "	3084.13 "
14.	II- Story Pharmacy.	2x478.30 = 956.60 "	10293.00 "
15.	IV- Story Pharmacy.	4x1485.21 = 5940.84 "	63923.43 "
16.	II- Story Adm.Block	2x1076.16 = 2152.32 "	23158.96 "
17.	IV- Story P.G. Hostel	4x801.71 = 3206.84 "	34505.59 "
18.	NIA Campus.	1x1325.45 = 1325.45 "	14261.84 "
19.	IV- Story U.G. Hostel	4x696.63 = 2786.52 "	29982.95 "
20.	III- Story SLR Hostel	3x704.46 = 2113.38 "	22739.96 "
21.	II- Story Auditorium	2x985.39 = 1970.78 "	21205.59 "
22.	IV- Story New P.G. Girls Hostel	4x313.95 = 1255.80 "	13512.40 "
23.	IV- Story New Library	4x545.45 = 2181.80 "	23476.16 "
A.	Total Area Of Bulding's In NIA Campus	40,315.69 SQ.MTR	4,33,797.27 SQ.FT
B.	Total Area Of NIA Campus	56,675 SQ.MTR.	6,09,823 SQ.FT

सम्पदाइंजि.

सम्पदाअधिकारी



Date: 29-06-2018

a	Total Land (Institution-wise) – in acres as well in sq. meters	
	Required as per relevant Statutory Council(s) norms	As per Statutory council (CCIM) 5 Acre = 20234.3 Sq. mtr.
	Actual land available	56,675 sq. mtr.
b	Building (Permanent/Lease/Rented)	
	Required as per relevant Statutory Council(s) norms	College – 4000 Sq. mtr. Hospital – 3500 Sq. mtr.
	<u>Actual Building Available.</u> <u>Collage :-</u> Admin Block (G.F.) Library (G+3) Academic Block (G+3) Hostel – Agnivesh (G+3),Nagarjun (G+3), SLR (G+2), Old Girl Hostel (G+5), New Girls Hostel (G+3), Warden Resi. Auditorium, play ground, Guest house <u>Hospital</u> OPD, IPD, Panch-Karma, SethSurajmalBombaywala Hospital, Satellite Hospital, Cottage Ward, Deluxe Ward&Central Lab, Pharmacy(G+1)	Collage – 32,326.32 Sq. mtr. Hospital = 11636.19 Sq. mtr.
c	Administrative Building New (G.F)	1076.16 Sq. mtr.
	Required as per relevant Statutory Council(s) norms	
	Actual AvailableNew Administrative building	1076.16 Sq. mtr.
d	Academic buildings (in sq. Mtr.) Required as per relevant statutory council(s) norms	CCIM – 4000 Sq. mtr.
	Actual available – Lecture theatre, New Admn. Block, (F.F.) Admn. Block Old building, (G+2)	10993. 35 sq. mtr.
e	Library Building (in sq. Mtr.)	
	Central Library (G+3)	2181. 80 Sq. mtr.
	Departmental Libraries – 14 in number (Details about other facilities available in the library may also be provided)	2800 sq. feet. (260.12 sq. meter)
f	Number of Laboratories 8 Nos. :- SharirKiriya, (1), Dravyaguna, (2), U.G. Lab (1), Rash-Shastra, (4)	938. 84 sq. mtr.
g	Lecture Theatres (9) Nos. :- Room Num. 37, 38, 39, 41, 218, 301, 305, 133, 136.	1383. 84 sq. mtr.
h	Details of Hostel (No. of rooms, students Accommodated, floor area per student per student proposed to reside)	
	Men's Hostel	
	(G+3) Agnivesh – Hostel	3206.84 sq. mtr.
	(G+3) Naga arjun – Hostel	2786.52 sq. mtr.
	Sri Sawami laxmi ram hostel (G+2)	2113.38 sq. mtr.
	Women's Hostel New P.G. Girls Hostel (G+3)	1255.80 sq. Mtr.
	Old Girls Hostel (G+5)	3838.20 sq. mtr.
	Nursing Hostel Gangori Bazar (G+1)	600.00 sq. mtr.
i	Auditorium (With setting Capacity500 Seat's	1970.78 sq. mtr.
j	Seminar Halls (10 Nos) :- 134, 221, 306, 313, 116, 233, 201, 132, 20, 144,	1376.08 sq. mtr.
k	Teacher's residence	B-501 Guest house (Jawahar Enclave) 80.00 sq. mtr. (Staff Quarter) B-401 80.00 sq. mtr.
l	Guest House NIA Campus	160.61 sq. mtr.
m	Staff Quarters, B type (6 Nos.) Gol market	B: 619.44 sq. mtr.
	C-type (16 Nos.)	C: 1538.72 sq. mtr.
	C- type (1 No.)	C: 90.115 sq. mtr.
	Satellite Hospital C-51 (Jawahar Nagar)	C: 90.115 sq.mtr.
	Staff quarter Sector 3 (Jawhar Nagar) Total 8 qtr.	225.83 sq. mtr.
	Staff quarter Sector 4 (Jawhar Nagar) Total 2 qtr.	56.27 sq. mtr.
n	Staff quarter. Group C (Mansrover) Total 4 qtr.	C: 292.24 sq. mtr.



Infrastructures Facilities

Page -2

Date :29-06-2018

	Staff quarter. Group D (Mansrover) Total 12 qtr.	D: 379.68 sq. mtr.
	Staff quarter Group-C (Malviya Nagar) Total 2 qtr.	168.94 sq. mtr.
o	Infrastructural Facilities for quality research	
p	Open space of the Institution (please specify the area and % of the total area of the institution(s))	
	Area for playground having multi sports facilities (Lawn in front of OPD block)	5993.21 sq. mtr.
	Garden (medicine plantation)	371.74 sq. mtr.
q	Health care facilities available for students, facilities, staff and other members	
	Yoga building (G+1)	1381.60 sq. mtr.
r	Committee Hall Admn. Block (New G.F.)	108.00 sq. mtr.
	Other central facilities	
	Central Lab + Deluxe Ward	505.05 Sq. mtr.
	Pharmacy Building (G+1)	956.60 sq. mtr.
	Pharmacy (Farness unit) (G.F)	814.13 sq. mtr.
	Central Store (G+1)	1653.62 sq. mtr.
	Generator room	166 sq. mtr.
	Herbal Room	98.97 sq. mtr.
	Garage	87.5 sq. mtr.
	Bank building	123.92 sq. mtr.
	Ground water tank	324 sq. mtr.
	Overhead water tank	81 sq. mtr.
	Record room	905.80 sq. mtr.
	Pump house	50 sq. mtr.
	Filter plant near Auditorium	21.61 sq. mtr.
	Canteen	100 sq. mtr.
	Common room	100 sq. mtr.
	Warden Resi.	126.02 sq. mtr.
s	Whether the Institute have barrier free approach and appropriate safety measures (fire fighting. Etc.)	Yes
t	Whether there is seamless access to modern information resources ?	
u	Any other information Herbal Garden	4000 sq. mtr.
	Total area of NIA campus	56,675 sq. mtr.
v	Plot area of Galta Land	8 Hectare/20 Acre/80,000 sq. mtr.

सम्पदाअधिकारी



Infrastructures Facilities
AREA OF DIFFERENT BULDINGS OF “NIA CAMPUS” JAIPUR.
दिनांक 29-06-2018

S.no.	Name of Buildings	Area of buildings	
		Sq.Mtr.	Sqft.
	NIA MAIN CAMPUS		
1.	Leacture Theatre Class Room's		
	Class Room no. 37,38,39,41, 218, 305,133,136, 301,	9x12.40x12.40 = 1383.84	14890.12
	“ Examination Hall R.N. 134	1x24.80x12.40 = 307.52	3308.92
	“ (2.F) Museum R.N. 222 , 303, 302,	3x12.40x12.40 = 461.28	4963.37
	Seminar Hall 221,	1x12.40x12.40 = 153.76	1654.46
	SharirKiriyaLabourartary	1x12.40x12.40 = 153.76	1654.46
	Museum Agadtantra	1x6.70x12.40 = 83.08	893.94
	Seminaar Hall R.N. 306 (3 rd Floor)	1x5.3x12.40 = 65.72	707.15
	Seminaar Hall ShalakyaDeptt. R.N. 313 & BalRogaSeminaar Hall R.N. 233	2x6.40x9.50 = 121.6	1308.42
	P.G. Testing Seminaar Hall, VikiritiVighyan (Room no. 144)	1x6.40x9.50= 60.80	654.21
2.	SwasthhVarthhDeptt.		
	SwasthhVarthSeminaar Hall No. 201	1x9.20x9.00 = 82.8	890.93
3.	DravyagunaDeptt.		0.00
	DravyagunaSeminaar Hall No. 132	1x9.20x9.00 = 82.8	890.93
	“ Laboratry Room no. 60	1x13.80x9.80 = 135.24	1455.18
	“ Museum R.N. 123 (F.F.)	1x13.80x9.80 = 135.24	1455.18
	“ H.P.L.C. Laboratry R. n. 129	1x6.00x6.60 = 39.6	426.10
	“ U.G. Testing LabR.n. 123	1x12.40x9.80 = 121.52	1307.56
4.	SharirRachnaa (F.F.)		
	Seminaar Hall & R.N. 116	2x11.00x7.70 = 169.4	1822.74
	“ Museum R.N. 104	1x6.60x7.70 = 50.82	546.82
	“ Museum R.N. 106, 107	1x17.20x7.70 = 132.44	1425.05
	“ Dessection Hall No. 108	1x17.20.x7.70= 132.44	1425.05
5	RasShastraDeptt. (G.F)		
	“ Museum R. n. 49	1x12.40x7.70 = 95.48	1027.36
	“ Laboratry R. n. 20	1x15.30x9.60 = 146.88	1580.43
	“ Laboratry Drug Testing R.N. 21	1x8.80x9.60 = 84.48	909.00
	“ Seminaar Hall No. 20	1x8.00x9.60 = 76.8	826.37
	“ Drug Manufactring LabR.n. 19	1x9.60x18.00 = 172.8	1859.33
	“ Sophisticated Instrument Lab R. n. 33	1x9.0x11.00 = 99	1065.24
	Total	4,549.10	48,948.32

सम्पदाइंजि.


सम्पदाअधिकारी

12-4-2019

NATIONAL INSTITUTE OF AYURVEDA, JAIPUR								
Sub : Built up area of different building in NIA								
S.No	Name of Building	Built up area in Sqm. Or Sqft.				Total area		
		Basement	Ground Floor	First Floor	2nd Floor	Sqm.	Sqft.	
1	New OPD Block (G+1) = 2 no. story	NIL	554.848 sqm or 5970.16 sqft.	554.848 sqm or 5970.16 sqft.	NIL	1109.696 sqm.	11940.33 sqft.	
2	Animal House B+G+2 = 4 no. story	280.390 sqm or 3017.00 sqft.	280.390 sqm. Or 3017.00 sqft.	280.390 sqm. Or 3017.00 sqft.	242.590 sqm. Or 2610.270 sqft.	1083.76 sqm.	11661.29 sqft.	
3	Mortuary room (G.F) = 1 story	16.73 sqm or 180 sqft.	---	---	---	16.73 sqm.	180 sqft.	
4	Bio-waste (G.F) = 1 story	7.43 sqm. Or 80 sqft.	---	---	---	7.43 sqm.	80 sqft.	
5	Roof-top solar 200 Kw panel at our premises commissioned on dated 30 september 2016 M/s Ganesh Décor India pvt. Ltd. In RESCO	---	---	---	---	---	---	

12/4/2019

Resco

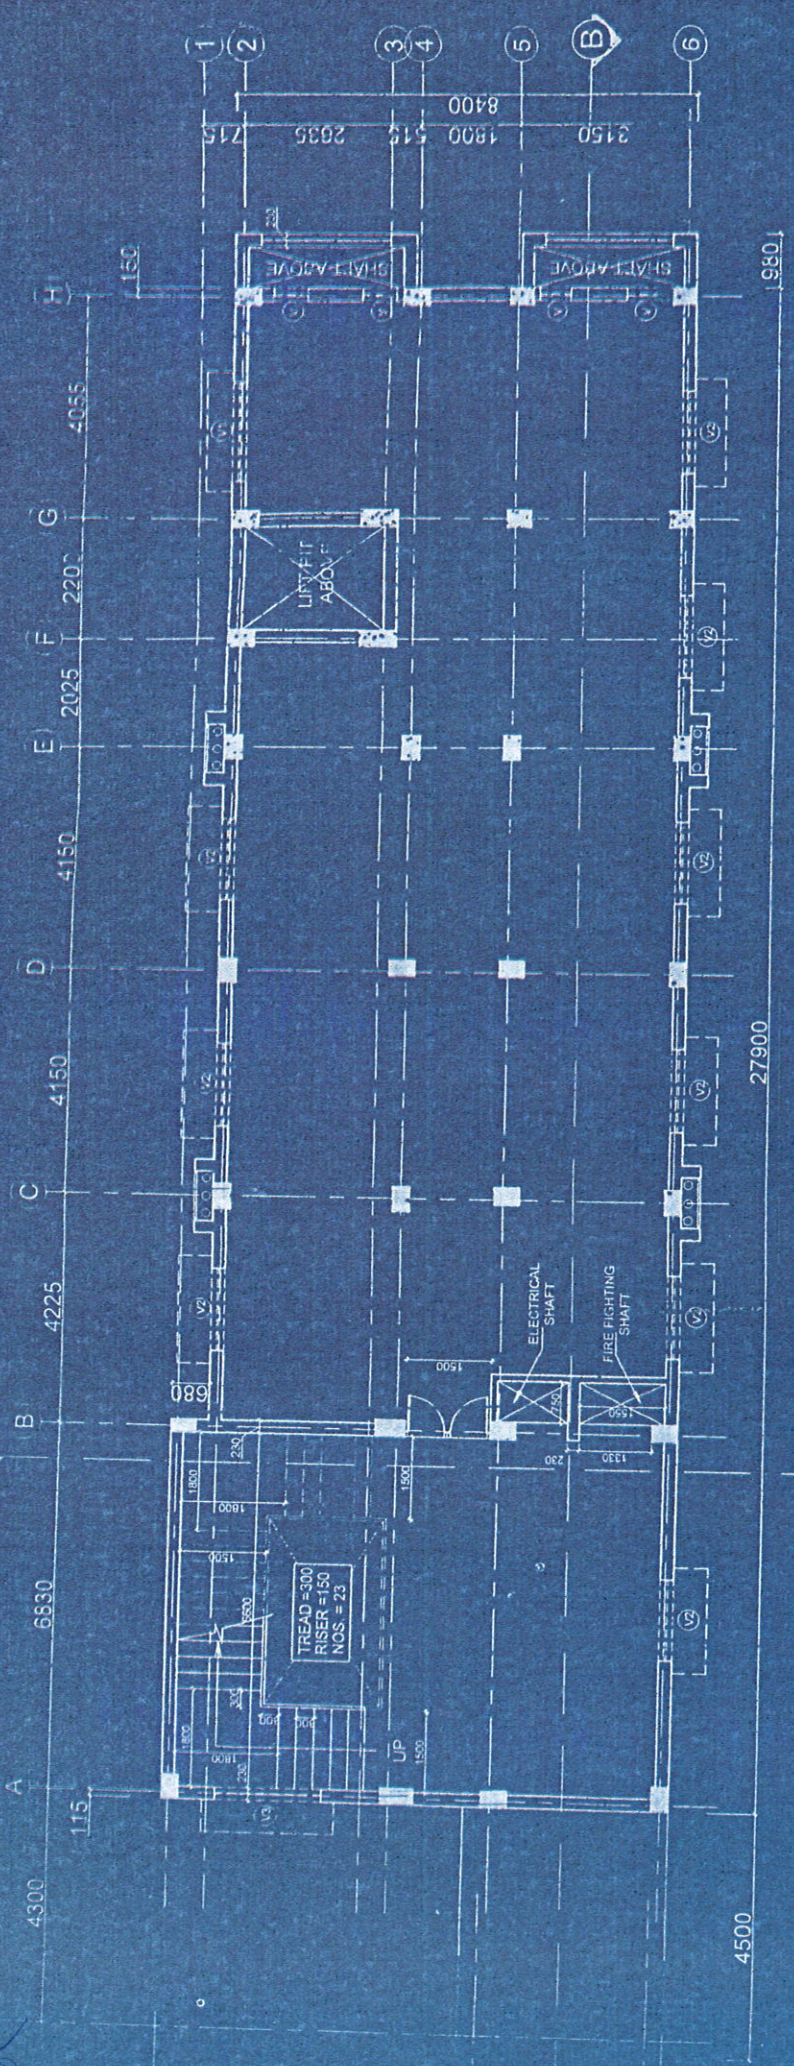


BASEMENT OUTER WALL AS
PER STRUCTURE

निदेशक
सभीम आधुवेद संस्था
जयपुर

1ST FLOOR PLAN

SED ANIMAL HOUSE ATIONAL INSTITUTE YURVEDA, JAIPUR.	(WORKING DRAWING)		नक्शा सं. :- व.वा. (JAIPUR)/ 497/ 86	 A.K. TYAGI वरिष्ठ वास्तुक	 A. K. SHARMA मुख्य वास्तुक	 वरिष्ठ वास्तुक (जयपुर) केन्द्रीय लोक निर्माण विभाग पंचम तल, निर्माण भवन सेक्टर-१०, विद्याधर नगर जयपुर - ३०२०२३ दूरभाष 0141 - 2233671, 2233031
	BASEMENT FLOOR PLAN					
	माप :- 1 : 100.		अमरेंद्र शर्मा उप वास्तुक			
	दिनांक :- AUGUST / 18		सहायक (लोक निर्माण विभाग)			

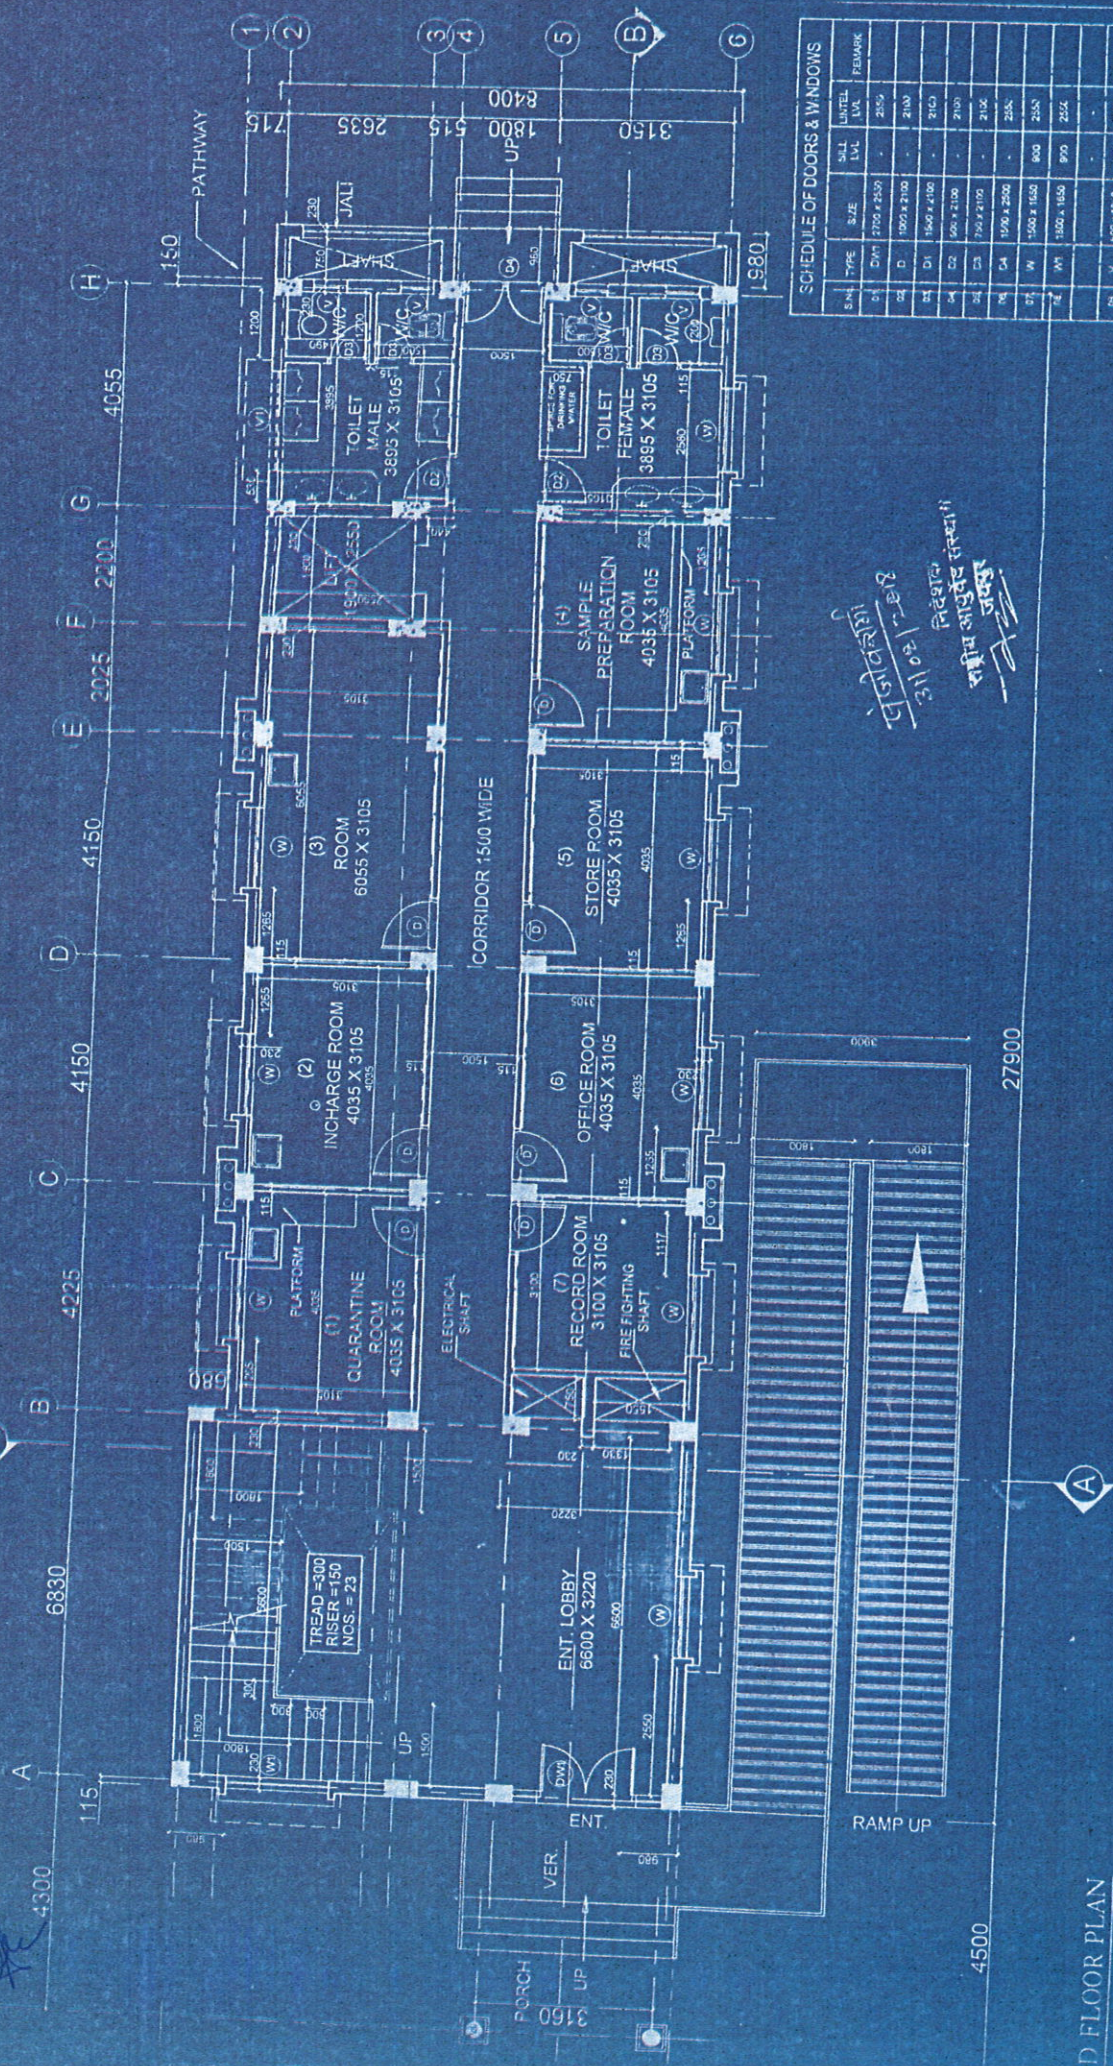

S.N.	TYPE	SIZE	JALI	UNIT	MARK
01	D1	2700 X 2550	-	2550	
02	D	1800 X 2100	-	2100	
03	D1	1800 X 2100	-	2100	
04	D2	1800 X 2100	-	2100	
05	D3	1800 X 2100	-	2100	
06	D4	1800 X 2100	-	2100	
07	D5	1800 X 2100	-	2100	
08	D6	1800 X 2100	-	2100	
09	D7	1800 X 2100	-	2100	
10	D8	1800 X 2100	-	2100	
11	D9	1800 X 2100	-	2100	
12	D10	1800 X 2100	-	2100	

पंजीकरण
31.08.18
निदेश
संयोजक
जयपुर

USED ANIMAL HOUSE
NATIONAL INSTITUTE
AYURVEDA, JAIPUR.

(WORKING DRAWING)

GROUND FLOOR PLAN

माप :- 1 : 100

दिनांक :- AUGUST/18

नक्शा नं. :- व.व. (JAIPUR) / 457/75/R1


10798/13

23/8/18

A. K. SHARMA



वरिष्ठ वास्तुक (जयपुर)
केन्द्रीय लोक निर्माण विभाग
पंचम तल, निर्माण भवन
सेक्टर-10, विद्याधर नगर
जयपुर-302023

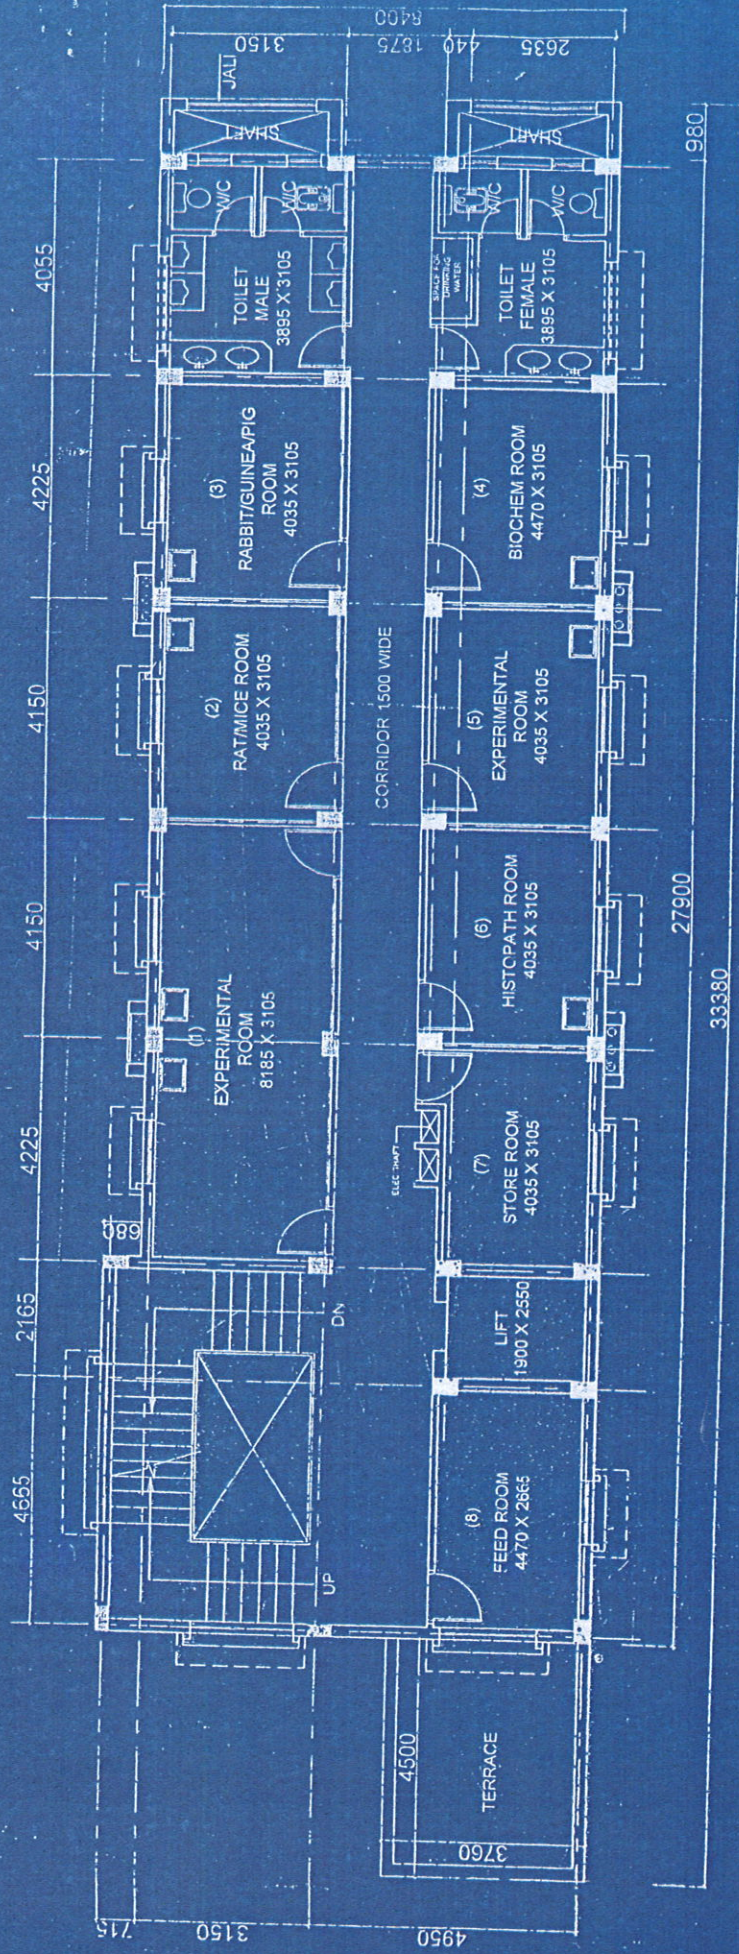

DRAWING ISSUED FOR APPROVAL AND
PRELIMINARY ESTIMATE.

NEW OPD - FIRST FLOOR PLAN

FIRST FLOOR PLAN

PROPOSED ANIMAL HOUSE
FOR NATIONAL INSTITUTE
OF AYURVEDA, JAIPUR.

OPD

FIRST FLOOR PLAN

माप :- 1 : 100

दिनांक :- JULY 117

समय (वास्तुविभाग)

प्लान सं. : ६.७ (JAIPUR) 457/71


10/62/17

अ. नं. ३
21/7/2017
A. K. TYAGI
वरिष्ठ वास्तु

DISVAIT ROSE
मुख्य वास्तु



वरिष्ठ वास्तु (जयपुर)
केन्द्रीय लेक निर्माण विभाग
पंचम तले निर्माण भवन
सेक्टर-१०, विद्याधर नगर
जयपुर - ३०२०२३
दूरभाष 0141 - 2233671, 2233031

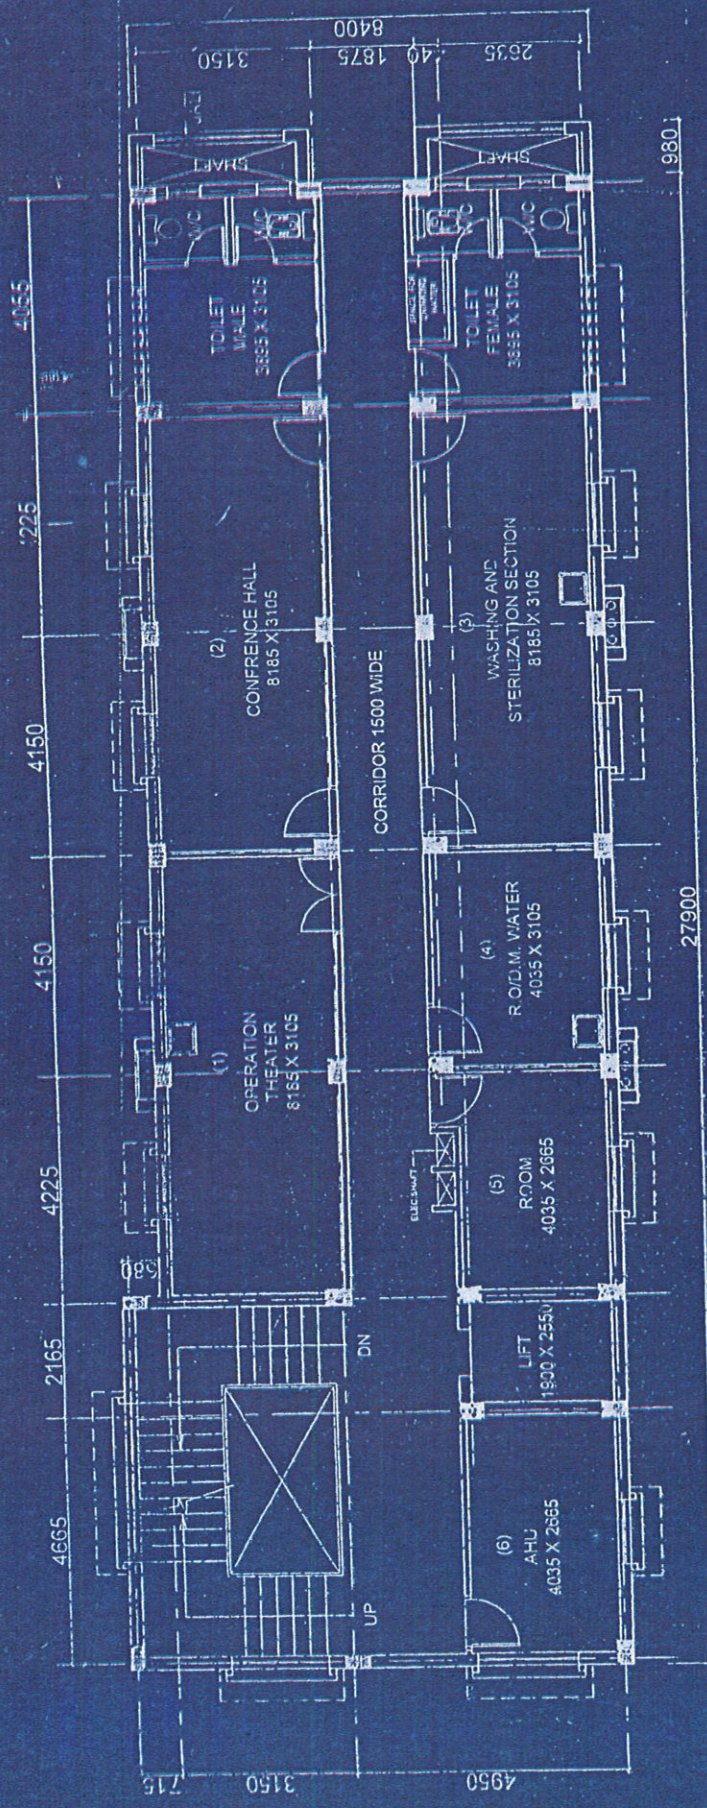


DRAWING ISSUED FOR APPROVAL AND
PRELIMINARY ESTIMATE.

SECOND FLOOR PLAN

NEW OPD - SECOND FLOOR PLAN

PROPOSED ANIMAL HOUSE FOR NATIONAL INSTITUTE OF AYURVELA, JAIPUR.	OPD. SECOND FLOOR PLAN.	नवरा स. - व. वा. (JAIPUR) / 49772	10163/17	वरिष्ठ वास्तुक (जयपुर) केन्द्रीय लोक निर्माण विभाग पञ्चम तल, निर्माण भवन सेक्टर-१०, विद्याधर नगर जयपुर - ३०२०२३ रजि. नं. ०१४१ - २२३३०३०
2/4 - 11.100 2/4 - 21.11.17	संलग्न (वास्तुलय विभाग)	डा. व. वा. स. १० 21.11.17	REMARKS	CPWD

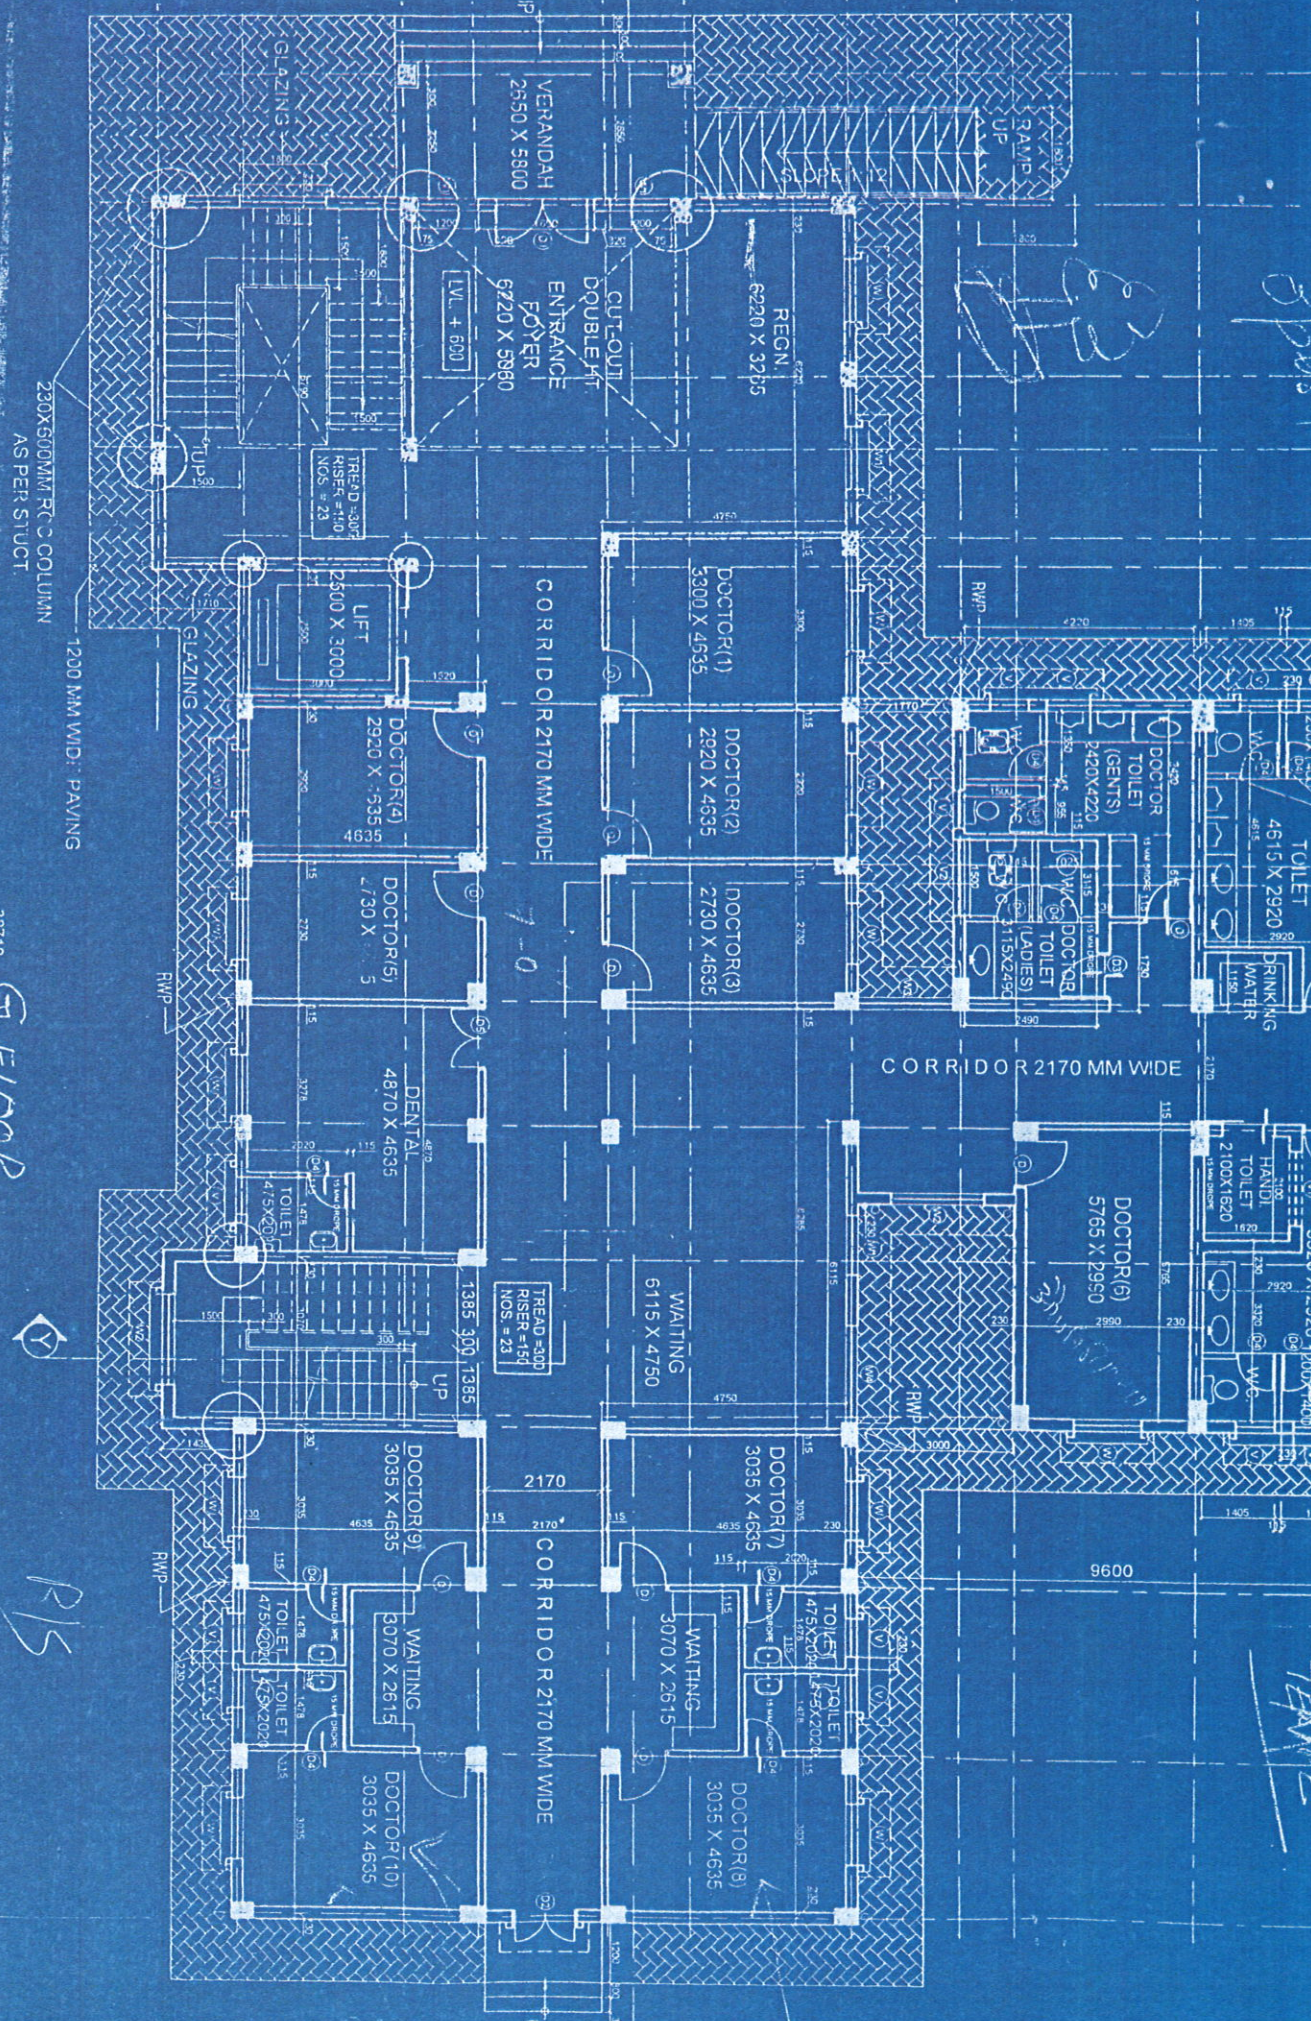


230X600MM RCC COLUMN
AS PER STRUCT.

1200 MM WIDE PAVING

38710 G.FLOOR

R/S



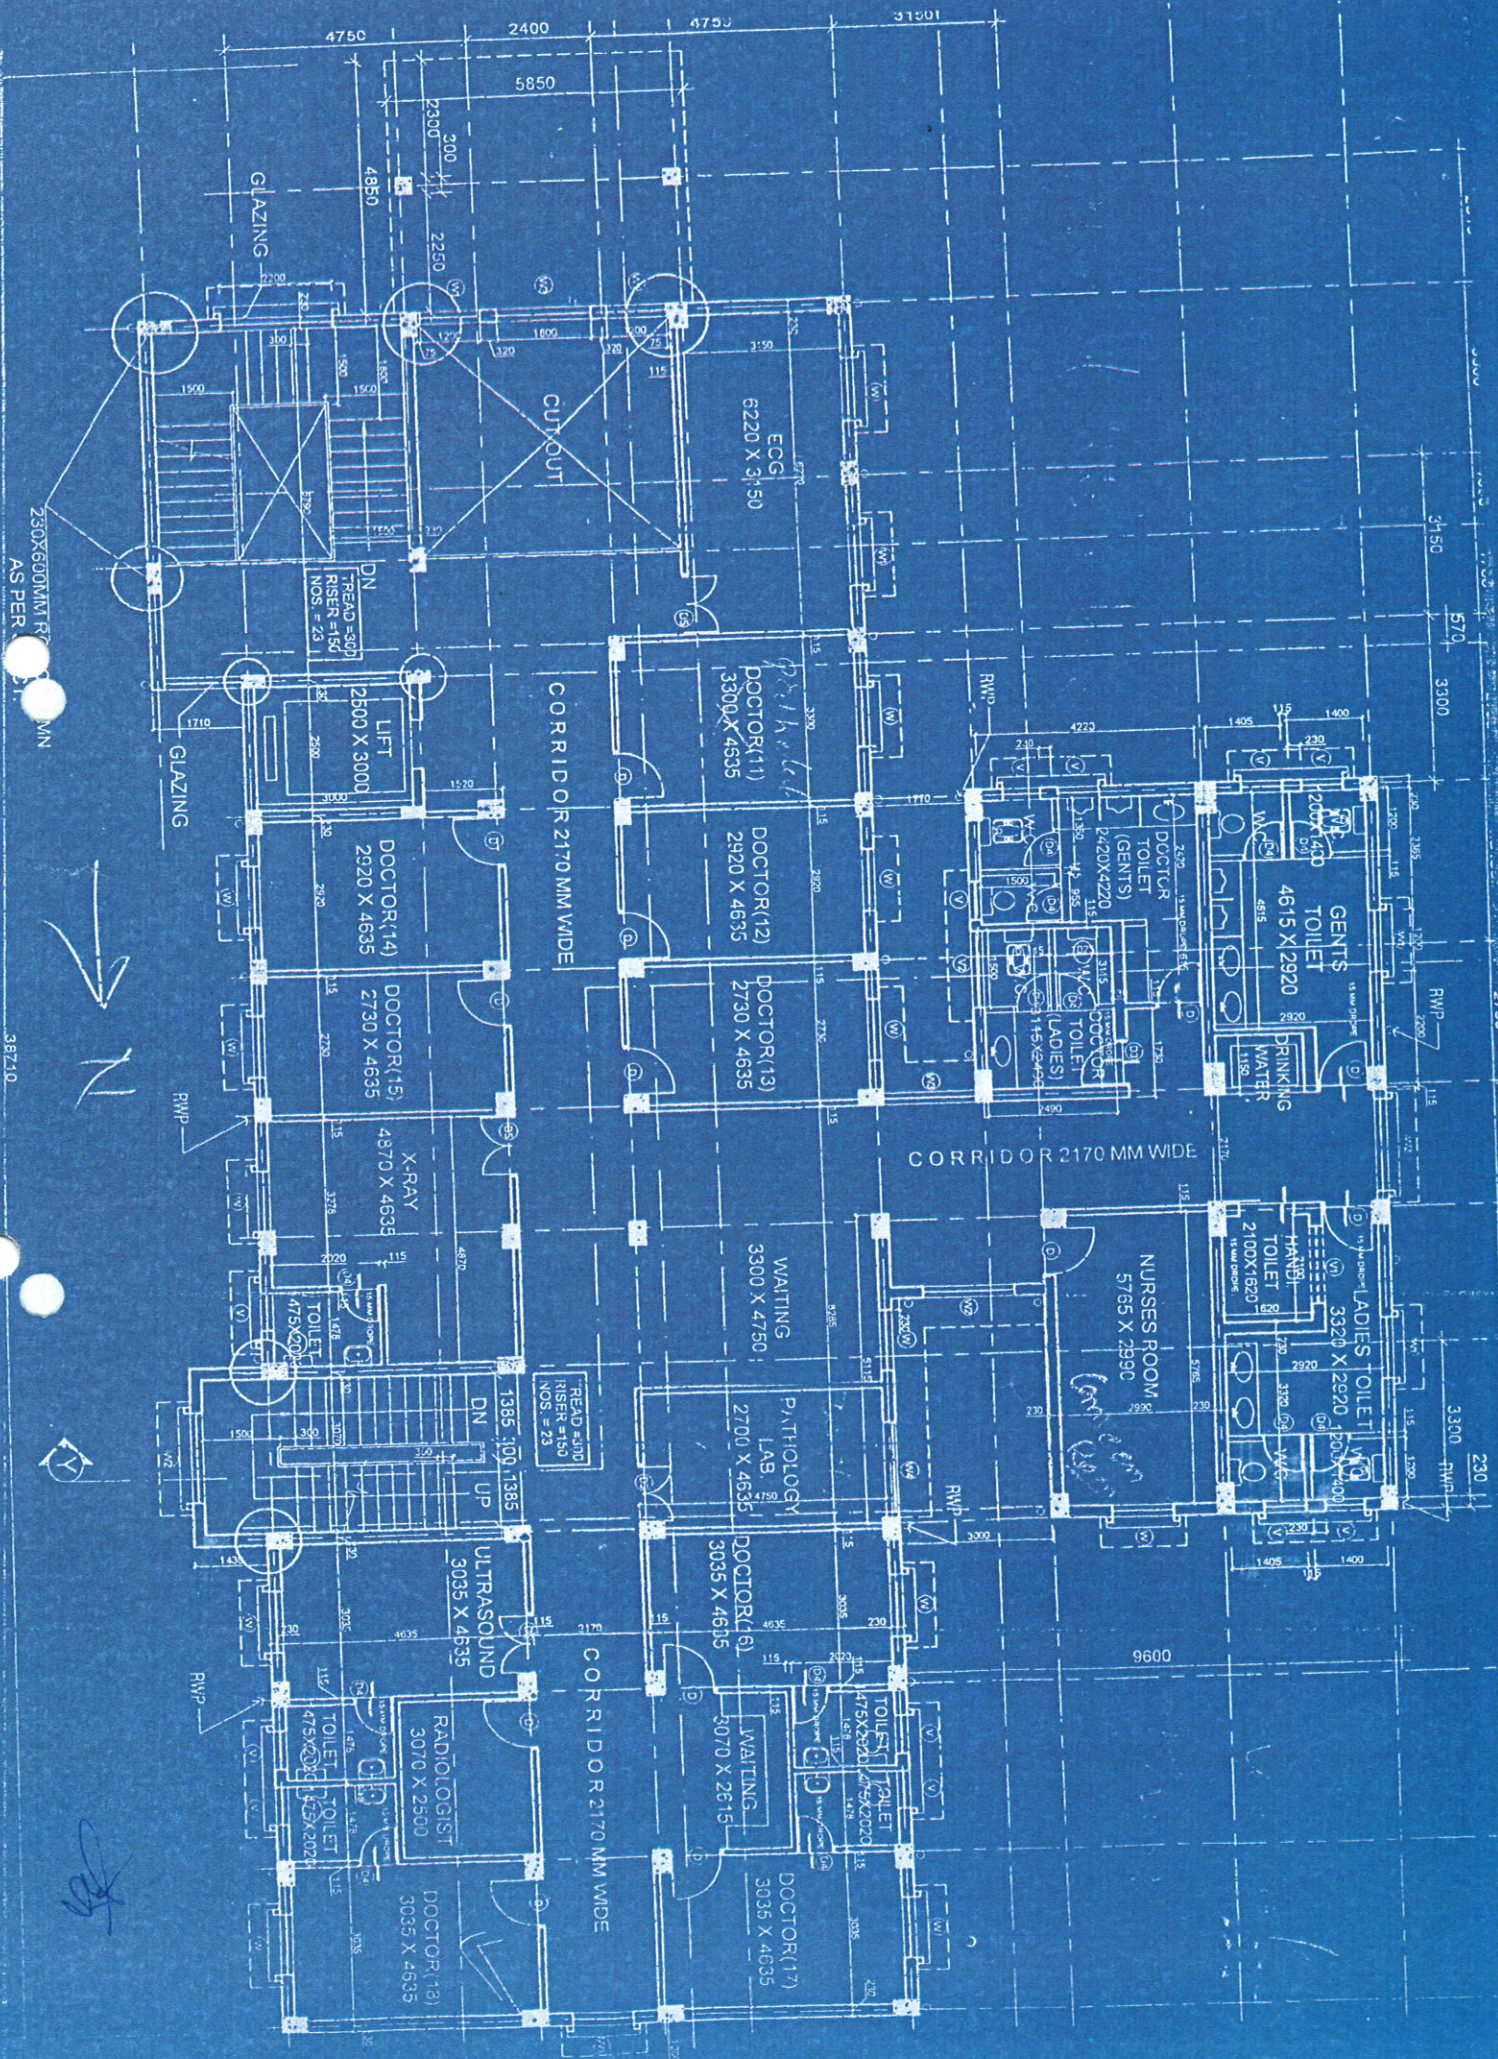


SANITARY ANIMAL HOUSE NATIONAL INSTITUTE

(WORKING DRAWING)
RIGHT SIDE ELEVATION

नमस्ते सं. - १२३४ (AMUP) ४९७/८२/८१
१०/५/१८ अ. ३. १०८८


1096/13

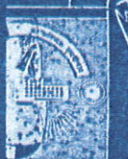


नरिष्ठ वास्तु (अयुपुर)
केन्द्रीय लोक निर्माण विभाग
प्रधान तल, निर्माण भवन

RIGHT SIDE ELEVATION


२०/०८/२०१८
२०/०८/२०१८
२०/०८/२०१८

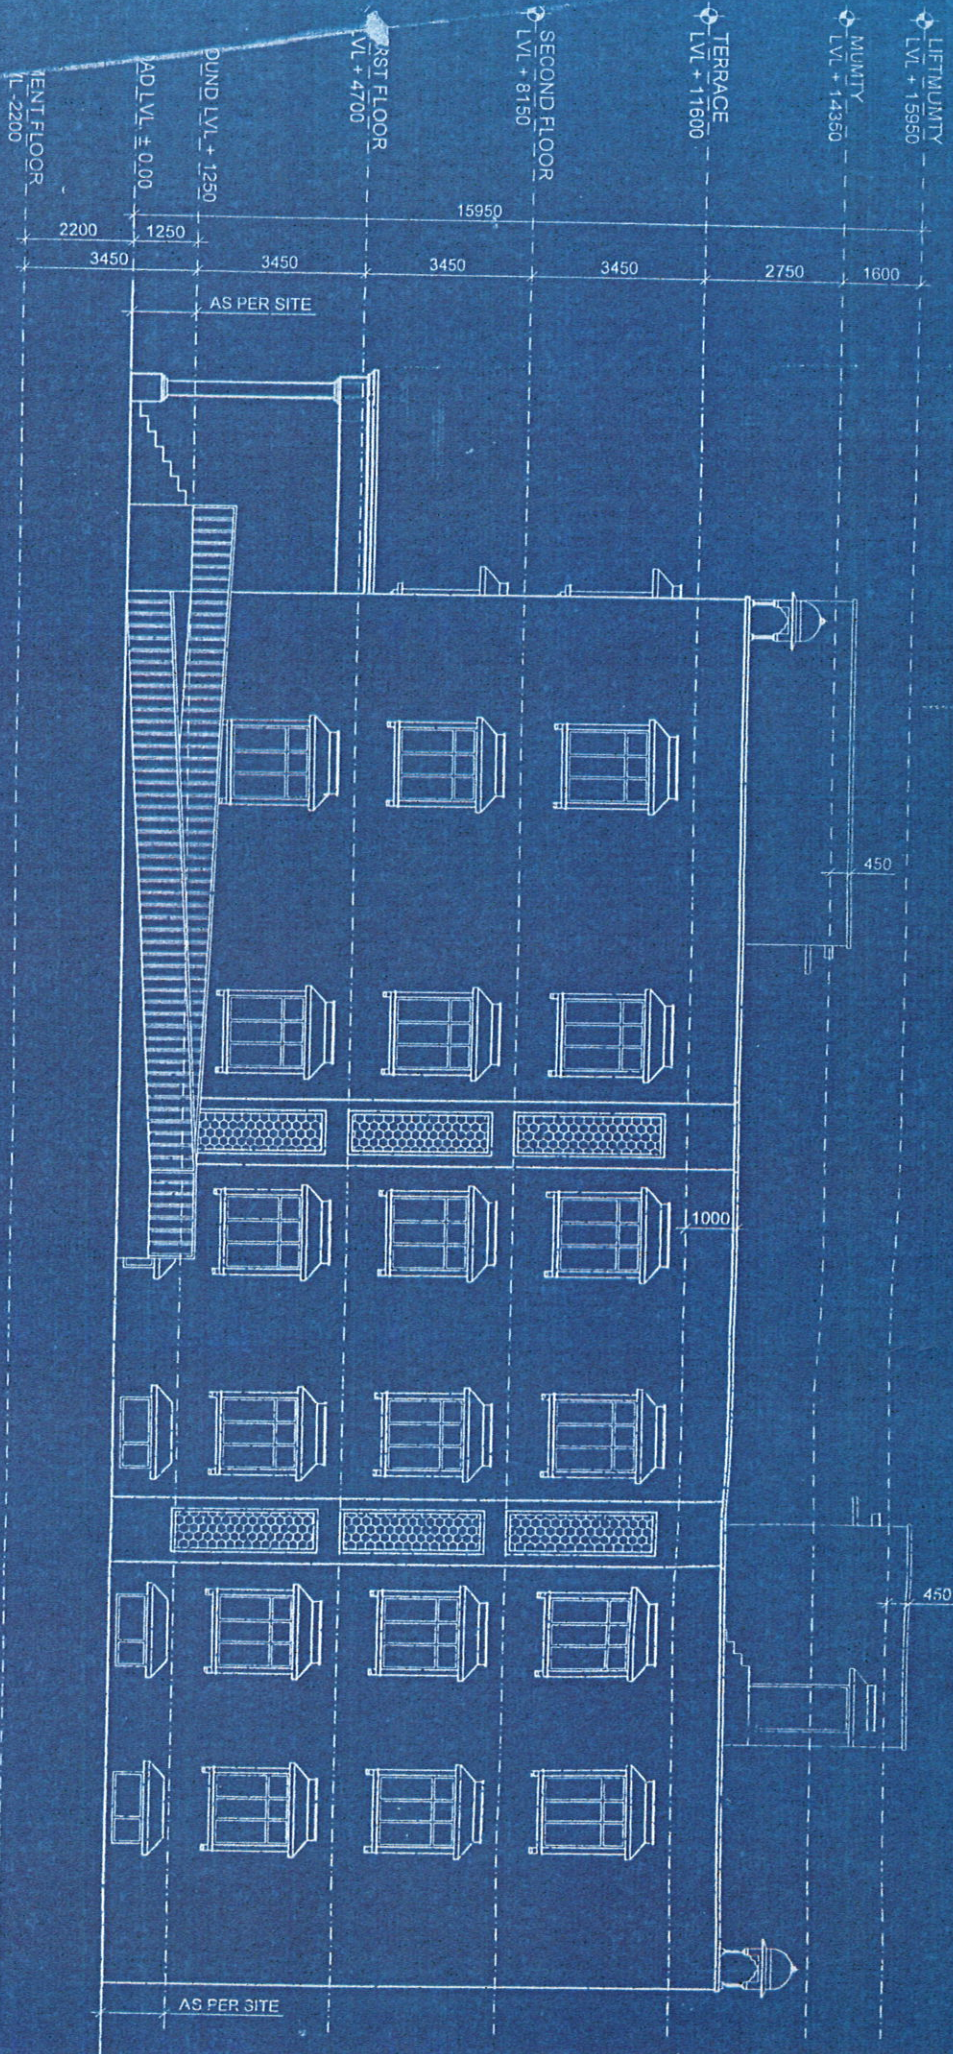


EXISTING BUILDING OF
NATIONAL INSTITUTE OF AYURVEDA JAIPUR
" PANCH KARM BLOCK "

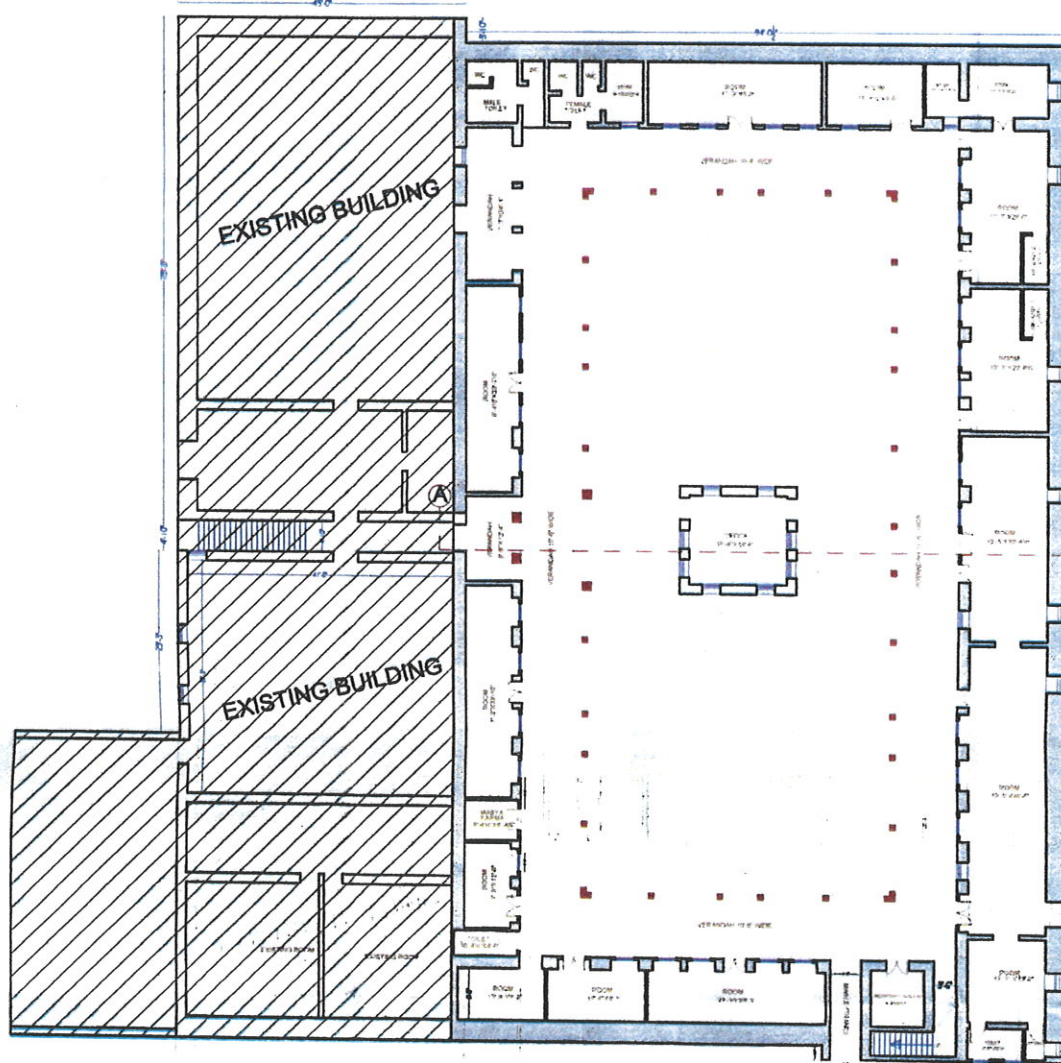

EXISTING GROUND FLOOR PLAN

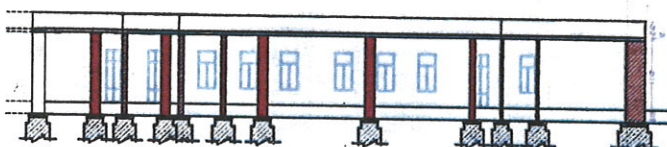

SECTIONAL ELEVATION AT A-A

 

FRONT SIDE ELEVATION

निदेशक
राष्ट्रीय आयुर्वेद संस्थान
जयपुर

AREA ANALYSIS :- SQ.FT.
GROUND FLOOR TOTAL AREA= 15239.98
G.R.O.S.S - BUILT UP AREA= 6553.25
F.A.R. AREA= 15274



PROJECT
NATIONAL INSTITUTE OF AYURVEDA JAIPUR
" PANCH KARM BLOCK "

SHEET NO
EXISTING GROUND FLOOR PLAN


SCALE:- 1"=16'	DRG. NO. 03	DATE:-
-------------------	----------------	--------

mmue
A. K. BHARGAVA
Architect
CAP/14378
SIGN. ARCHITECT


EXISTING BUILDING OF
NATIONAL INSTITUTE OF AYURVEDA JAIPUR
"CENTRAL LABORATORY"

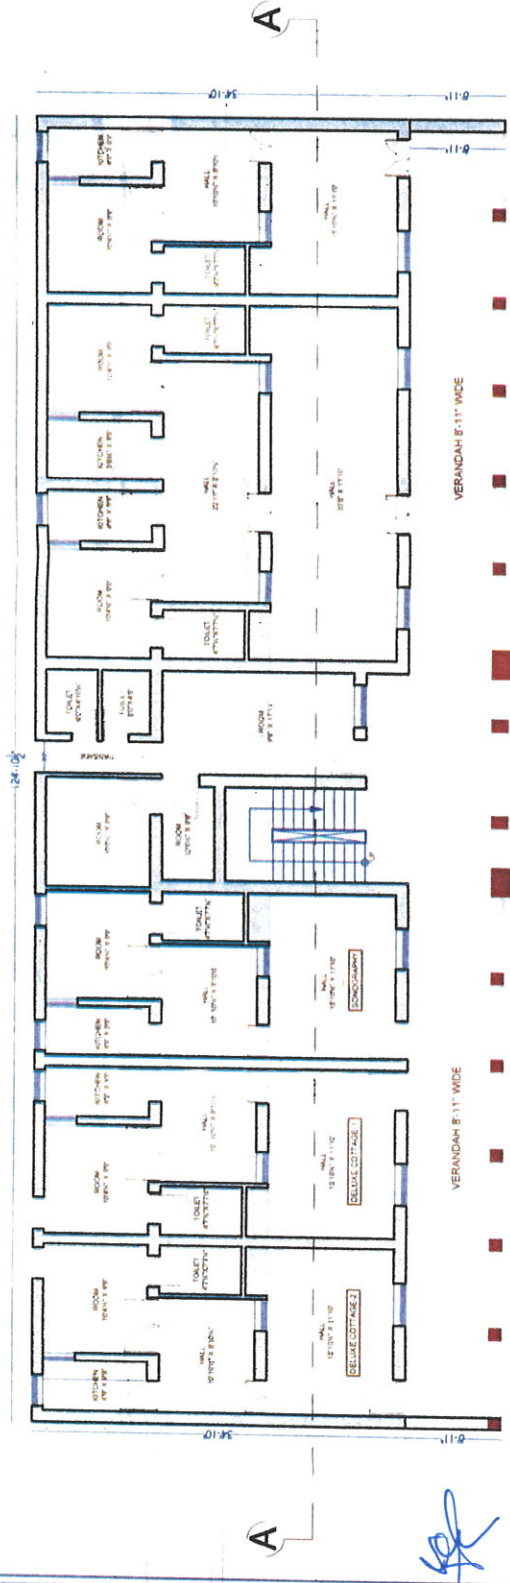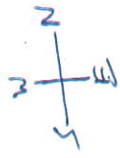

EXISTING GROUND FLOOR PLAN

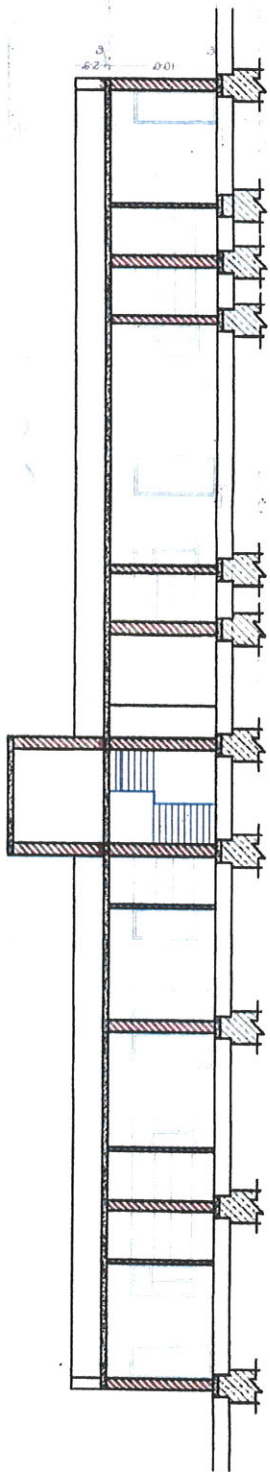

SECTIONAL ELEVATION AT A-A

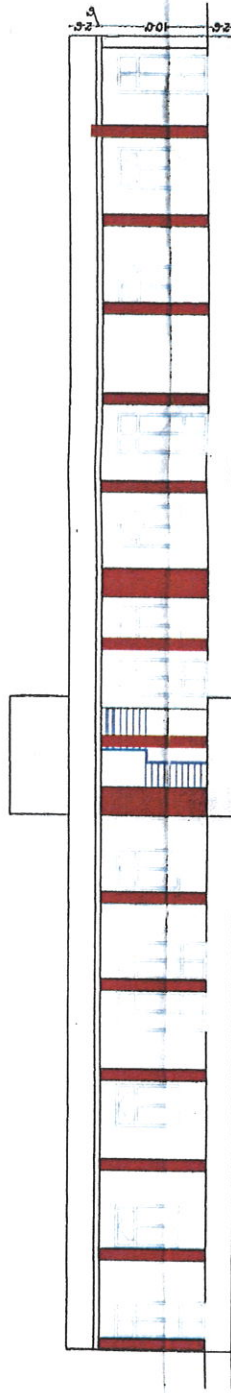

FRONT SIDE ELEVATION

AREA ANALYSIS :-
GROUND FLOOR TOTAL AREA=5463.28
GROUND FLOOR BUILDUP AREA=4153.76
F.A.R. AREA=5444.42

SQ. FT.

PROJECT
NATIONAL INSTITUTE OF AYURVEDA JAIPUR
"CENTRAL LABORATORY" BLOCK

EXISTING GROUND FLOOR PLAN

SCALE:-	DRG. NO.	DATE:-
1"=8'	02	

Signature
A. K. BHARGAVA
Architect
CA/01/14378
SIGN. ARCHITECT

EXISTING BUILDING OF
NATIONAL INSTITUTE OF AYURVEDA JAIPUR
MATERNITY BLOCK

1. TOTAL PLOT AREA = 19230.91 SQ. FT.

2. AREA CALCULATION CHART:-

S.N.	FLOORS	BUILT UP AREA IN SQ. FT.	COVERED AREA IN SQ. FT.	OPEN AREA IN SQ. FT.	TOTAL AREA IN SQ. FT.
1.	GROUND FLOOR	14884.13	14884.13	4335.78	19220.91
2.	FIRST FLOOR	14884.13	14884.13	4335.78	19220.91
3.	NATURALITY	473.88	-	-	473.88
	TOTAL GROSS AREA				20200.56

EXISTING GROUND AND FIRST FLOOR PLAN





DRG. NO. 01

DATE:-

SCALE:- 1"=16'


SIGN. ARCHITECT
A. K. BHARGAVA
04/11/2018

OPD & IPD BLOCK

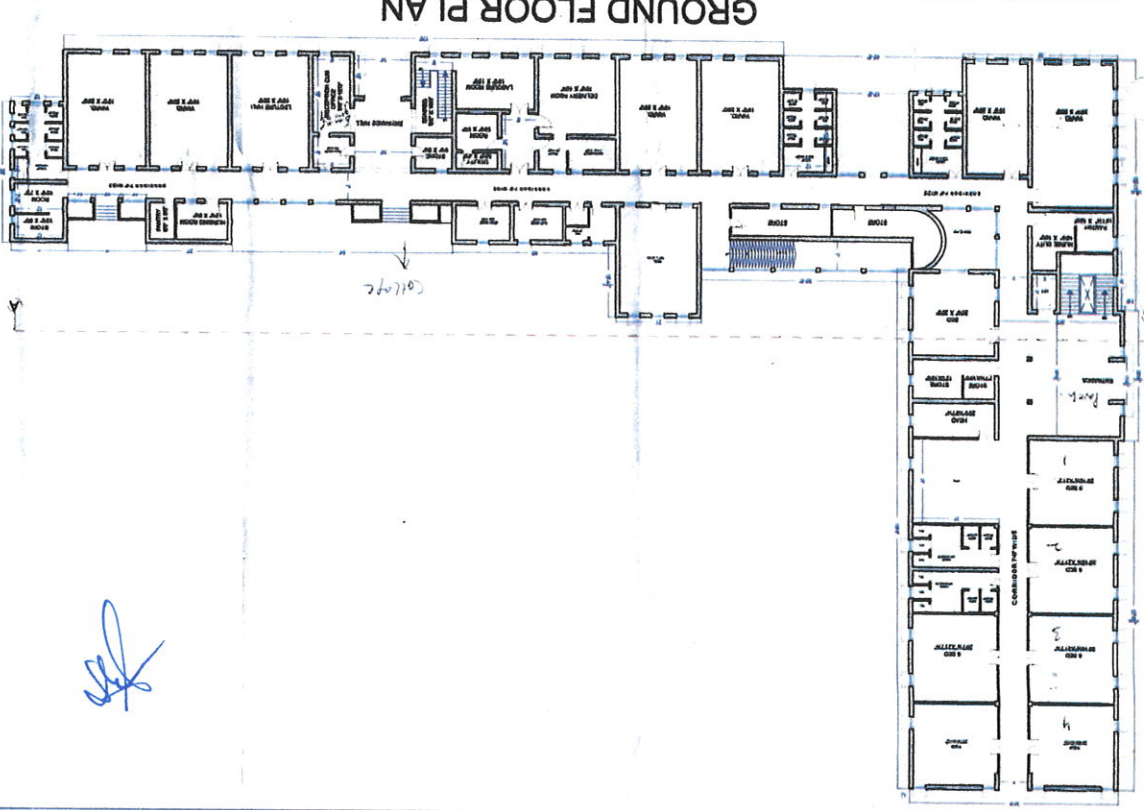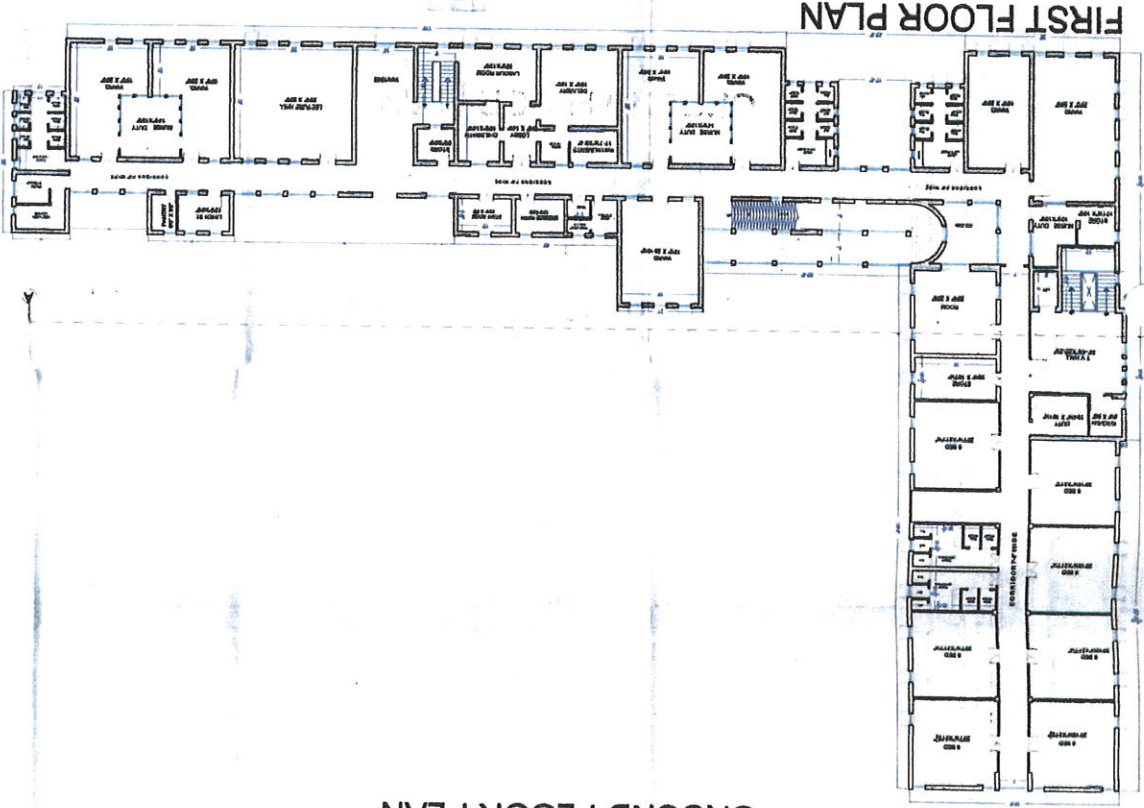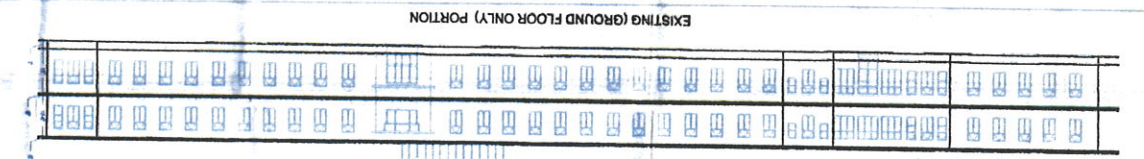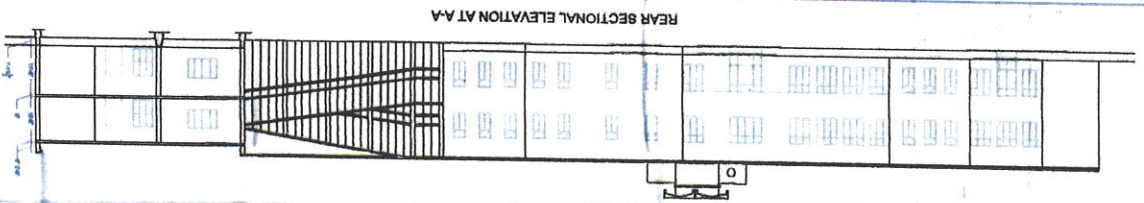

Handwritten signature

संजीव कर्मा
08/05/2017
डा. पितामह शर्मा

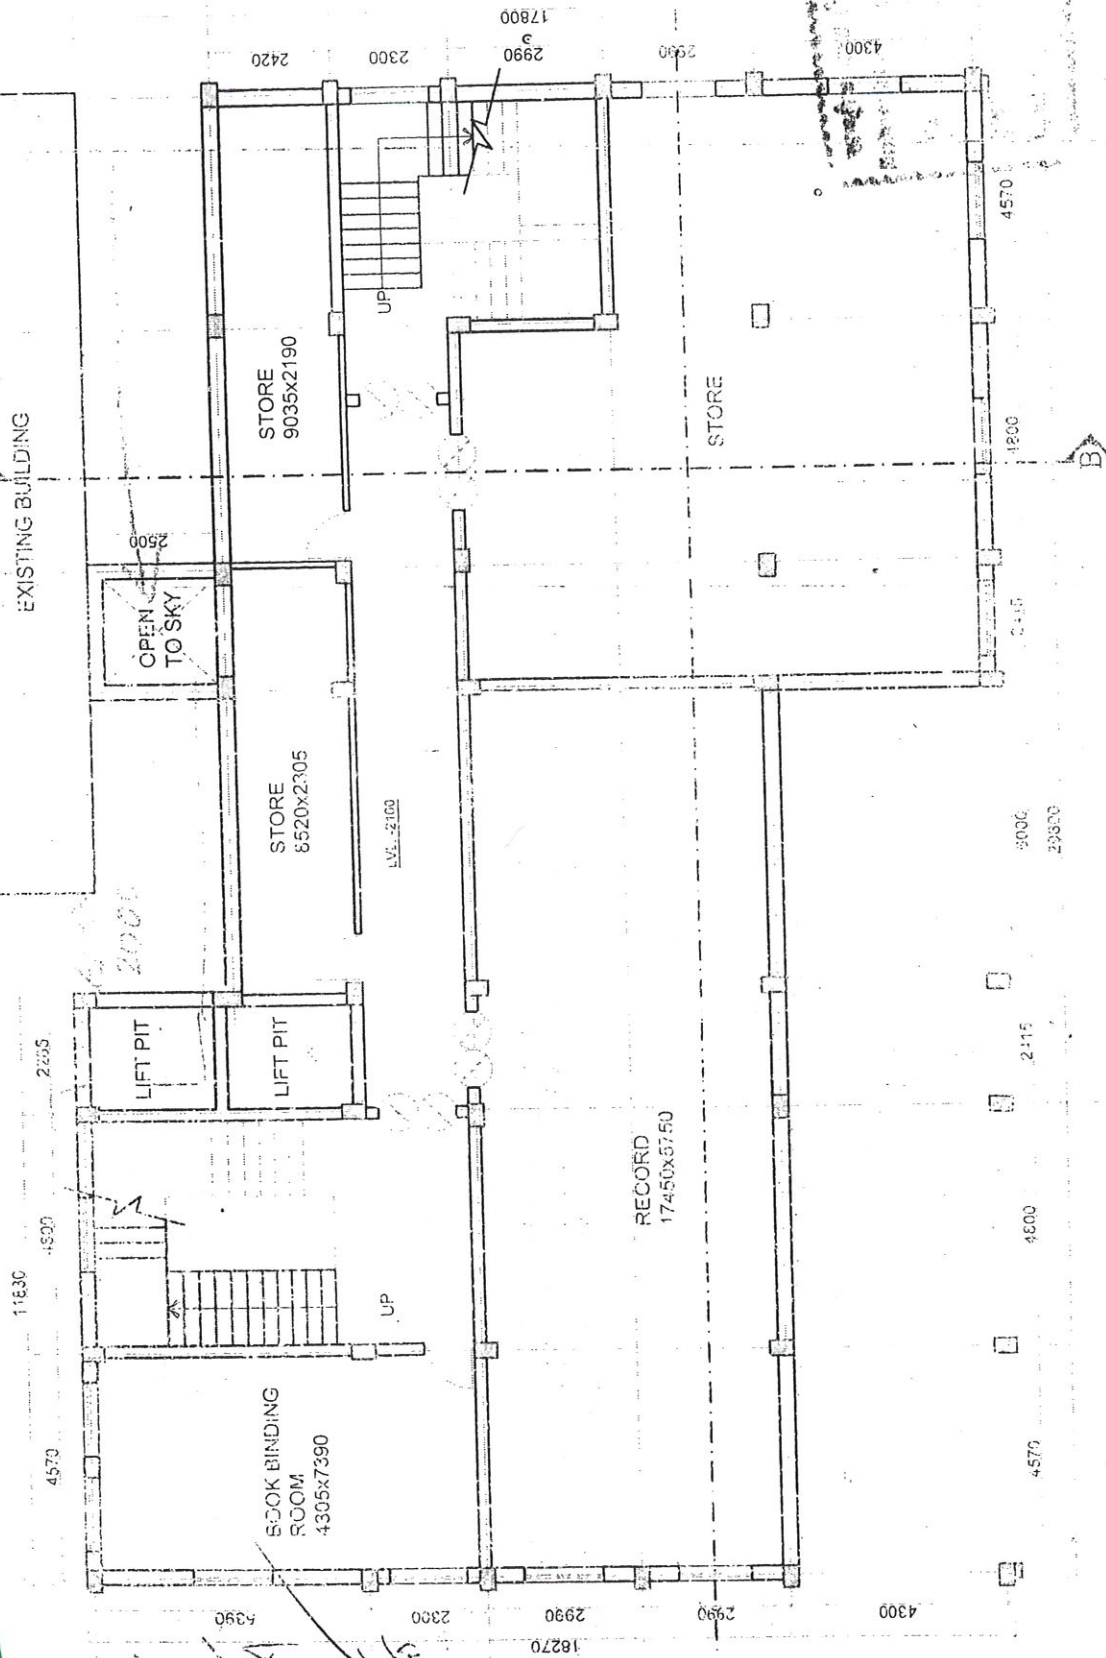

वर्गिष्ठ वास्तुक (उ. अ.) III
केन्द्रीय लोक निर्माण विभाग
पंचम तल, निर्माण भवन
सेक्टर-१०, विद्याधर नगर
जयपुर - ३०२०२३
दूरभाष ०१४१-२२३३६७१, २२३३०३७

D:\cpwd logo3.jpg

नक्शा सं. : ग वा. (उ. अ.) III /

PRELIMINARY DRAWING

BASEMENT PLAN

माप :- 1 : 100
दिनांक : 11 NOV 08


सजेश कुमार
सहायक (वास्तुक) विभाग

सहायक वास्तुक
नवीन भट्टाचार्य
वास्तुक


रवीन्द्र मोहन अग्रवाल
वरिष्ठ वास्तुक

दिश कुमार गुप्ता
मुख्य वास्तुक

PROPOSED LIBRARY BLOCK FOR
NATIONAL INSTITUTE OF
AYURVEDA, AMER ROAD, JAIPUR.

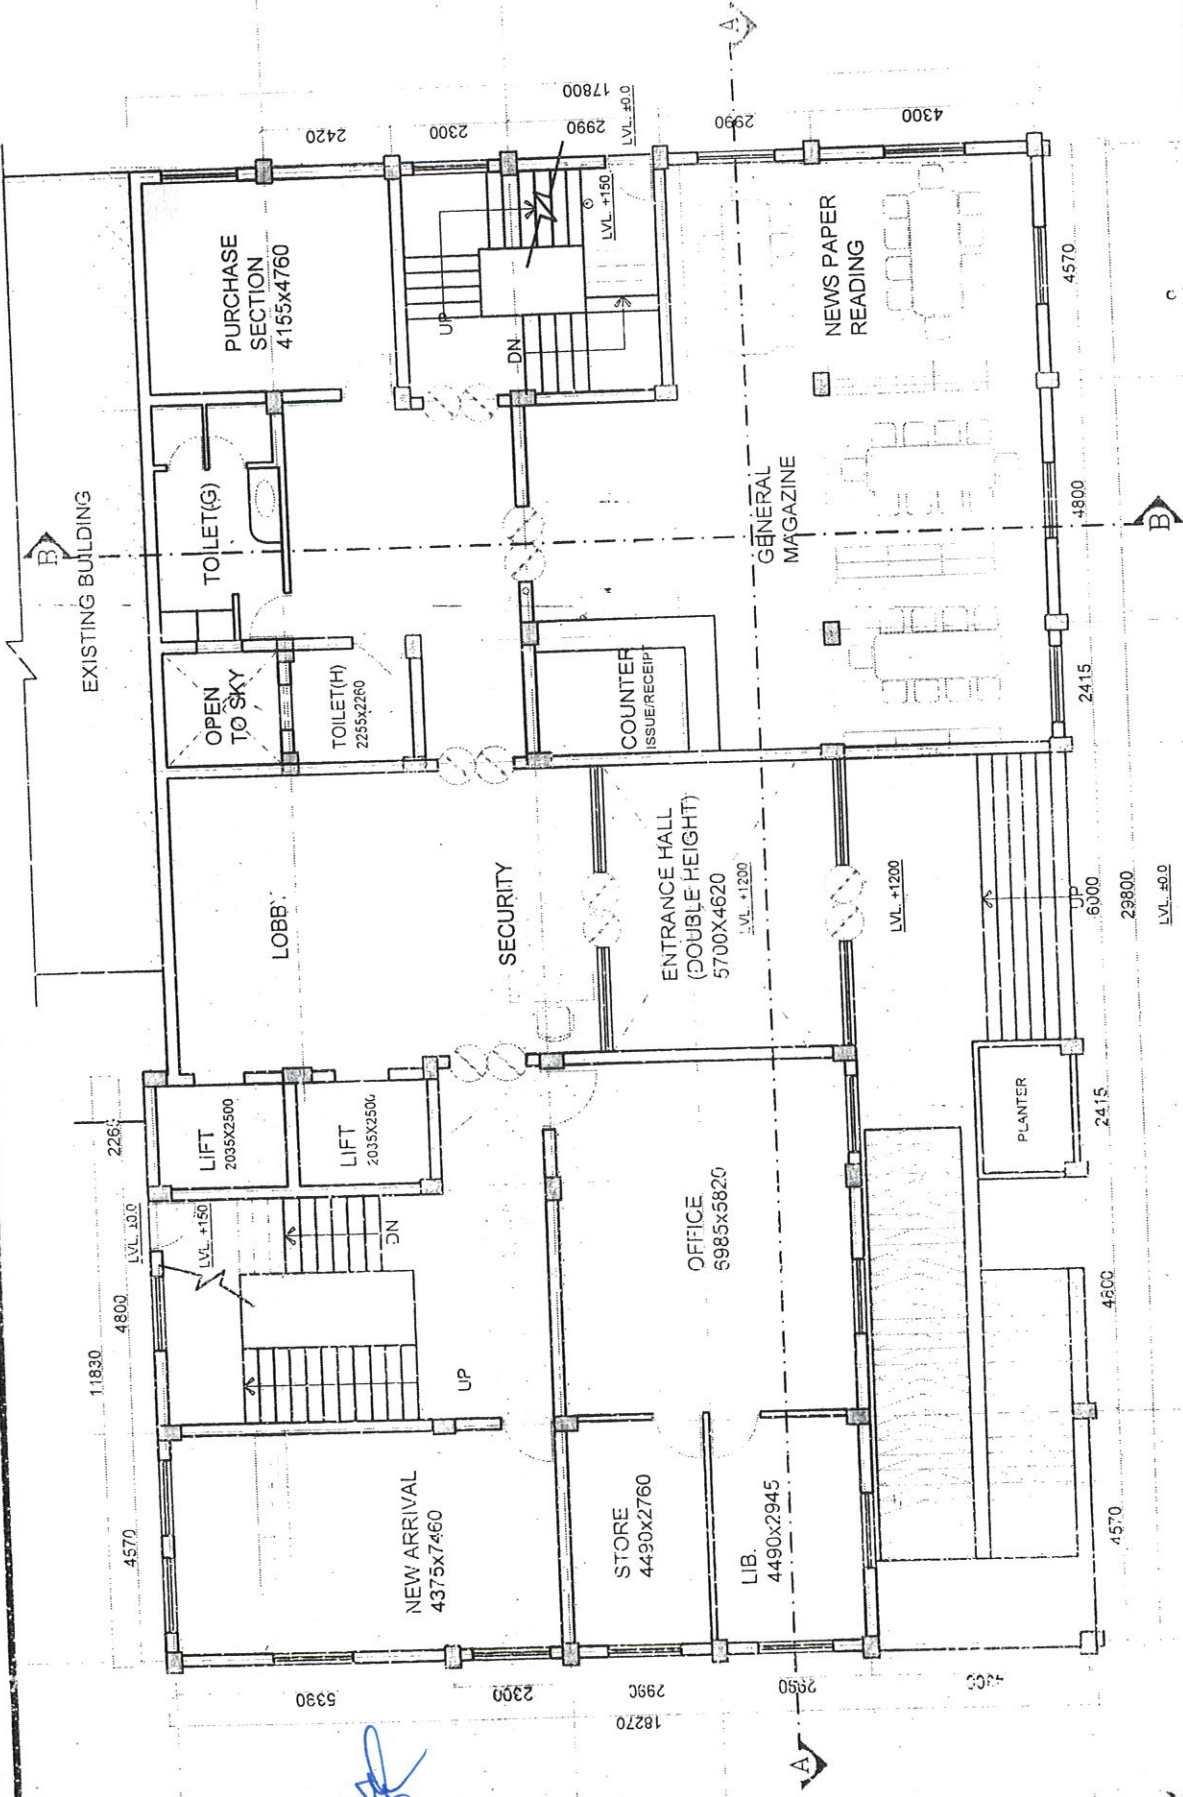

PROPOSED LIBRARY BLOCK FOR NATIONAL INSTITUTE OF AYURVEDA, 1/3 MER ROAD, JAIPUR.				PRELIMINARY DRAWING		नक्शा सं. :- व. बा. (उ. अ.) III / --		वरिष्ठ वास्तुक (उ. अ.) III केन्द्रीय लोक निर्माण विभाग पंचम तल, निर्माण भवन सेक्टर-१०, विद्याधर नगर जयपुर - ३०२०२३	
माप - 1 : 100		राजेश कुमार सहायक (वास्तवीय विभाग)		GROUND FLOOR PLAN		सहायक वास्तुक		रवीन्द्र मोहन अग्रवाल वरिष्ठ वास्तुक	
दिनांक - NOV/08								दिनेश कुमार गुप्ता मुख्य वास्तुक	
								D:\cpwd logo3.jpg	

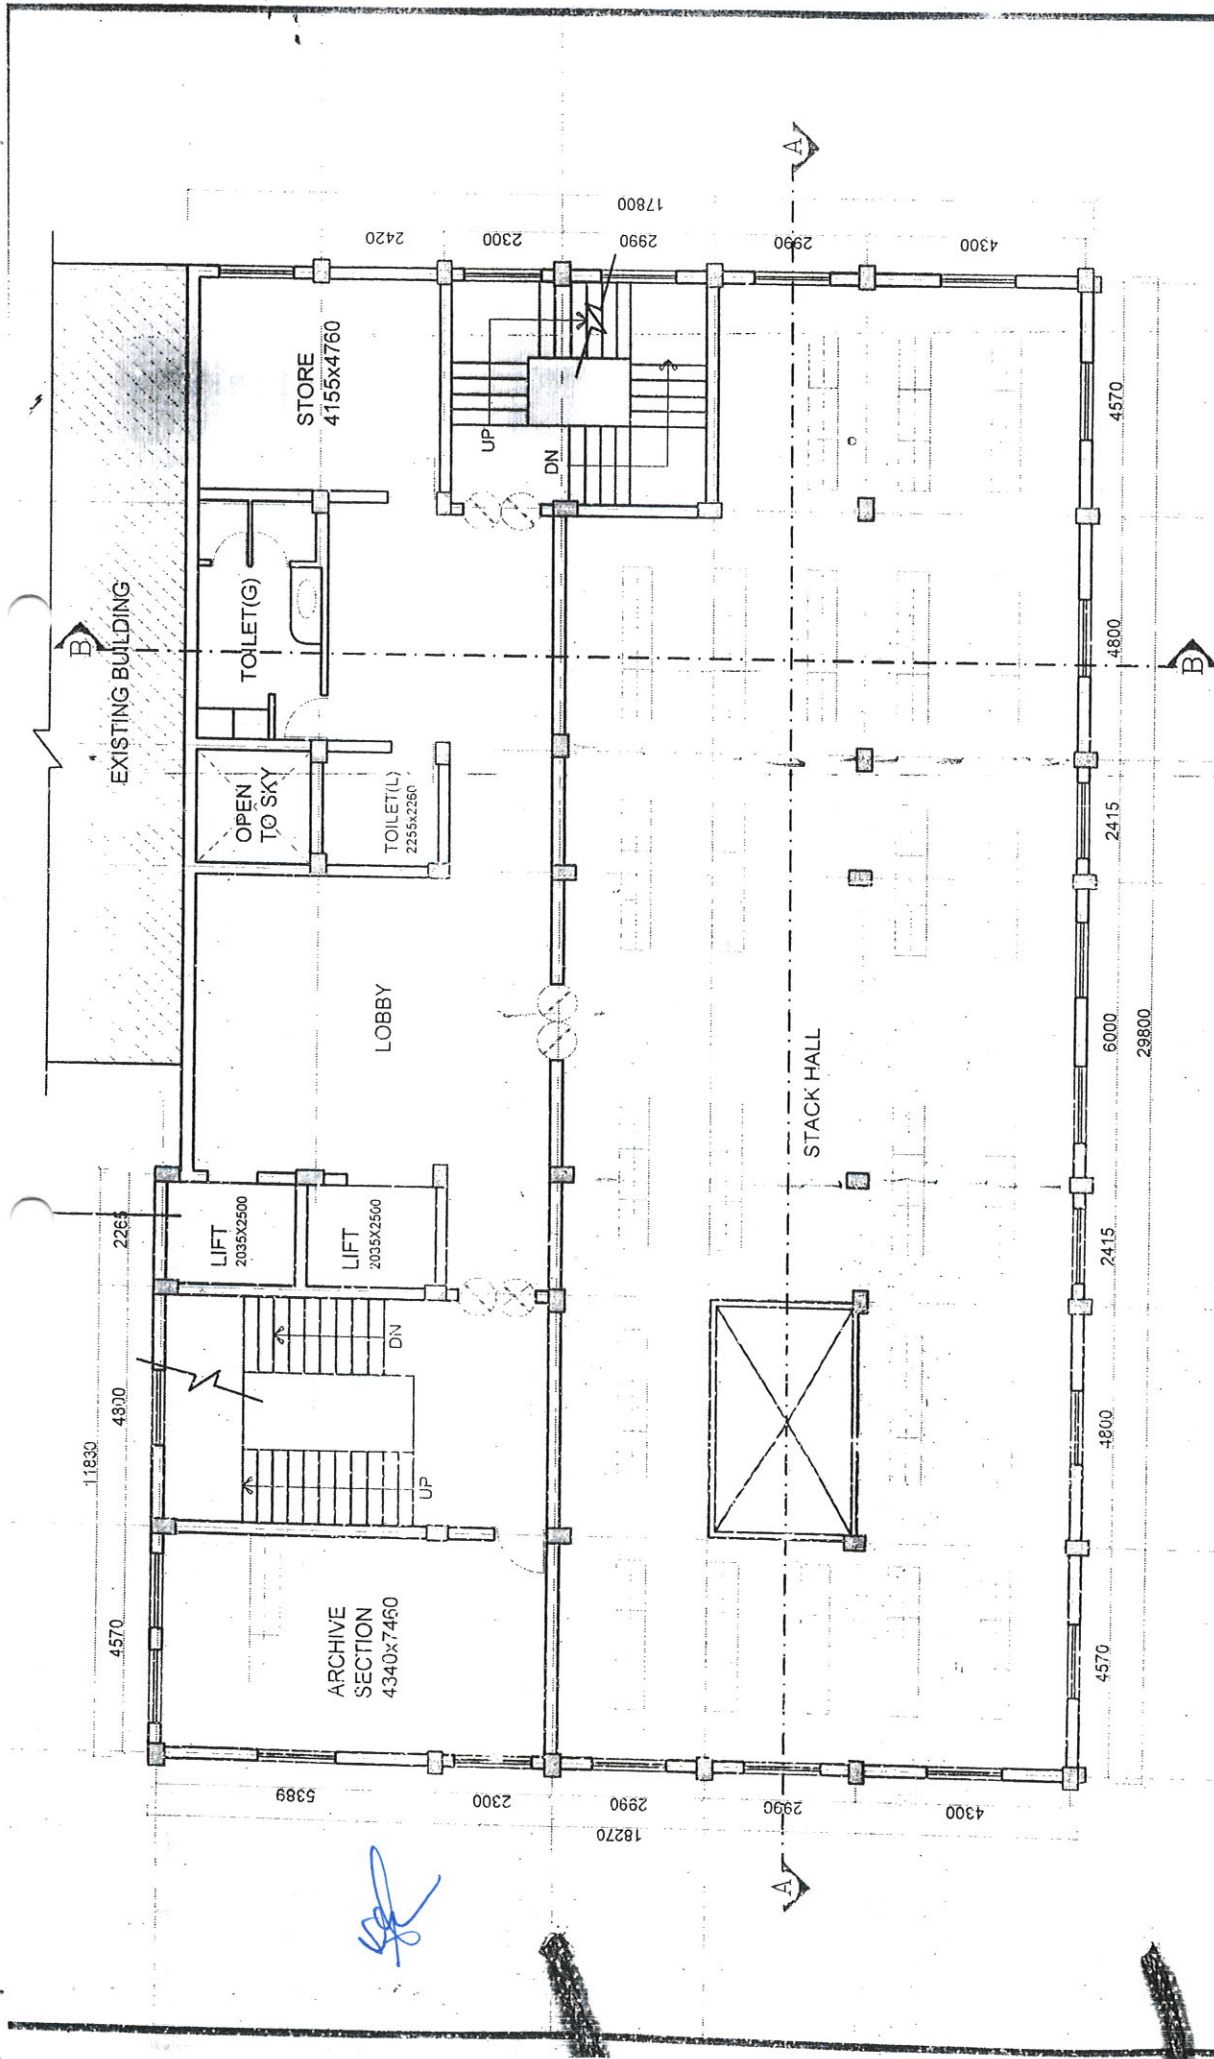

**PROPOSED LIBRARY BLOCK FOR
NATIONAL INSTITUTE OF
AYURVEDA: AMER ROAD, JAIPUR.**

PRELIMINARY DRAWING

SECOND FLOOR PLAN

नाम :- 1. 100
दिनांक :- NOV /08

राजेश कुमार
सहायक (वास्तुकीय विभाग)

नक्शा सं. :- व. वा. (उ. अ.) III / --

सहायक वास्तुक

नवीन भटनगर
वास्तुक


रवीन्द्र मोहन आवाल
वरिष्ठ वास्तुक

दिनेश कुमार गुप्ता
मुख्य वास्तुक


D:\cpwd logs3.jpg

वरिष्ठ वास्तुक (उ. अ.) III
केन्द्रीय लोक निर्माण विभाग
पंचम तल, निर्माण भवन
सेक्टर-१०, विद्याधर नगर
जयपुर - ३०२०२३
दूरभाष 0141- 2233671, 2230307

PRELIMINARY DRAWING		नक्शा सं. :- व. बा. (उ. अ.) III / --		वर्क वारंटुक (उ. अ.) III	
THIRD FLOOR PLAN		सहायक वारंटुक		केन्द्रीय लोक निर्माण विभाग पंचम तल, निर्माण भवन सेक्टर-१०, विद्याधर नगर जयपुर - ३०२०२३ दूरभाष 0141-2233671, 2230307	
मा. :- 1 : 100	राजेश कुमार सहायक (वास्तुकीय विभाग)	रवीन्द्र मोहन आग्रवाल वरिष्ठ वारंटुक	दिनेश कुमार गुप्ता मुख्य वारंटुक		
दिनांक :- NOV/28					

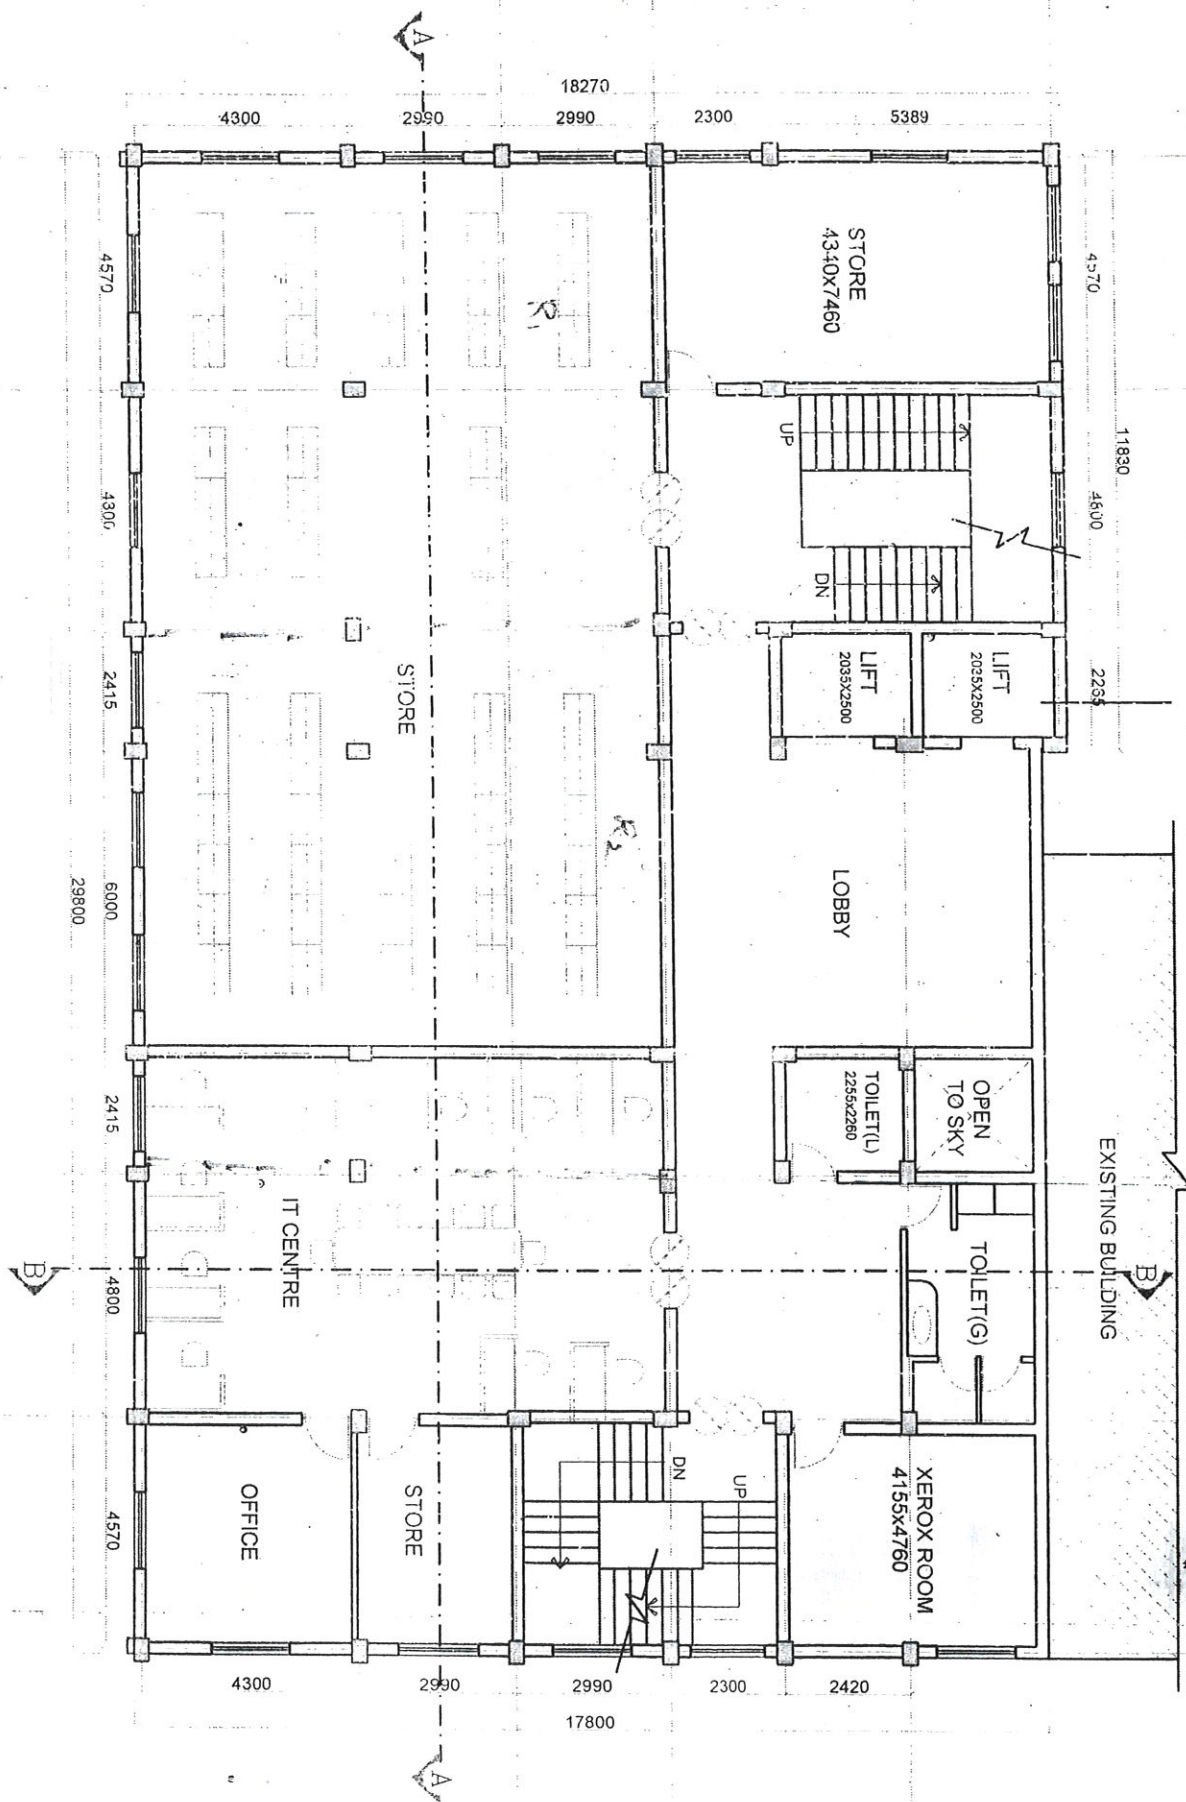

12

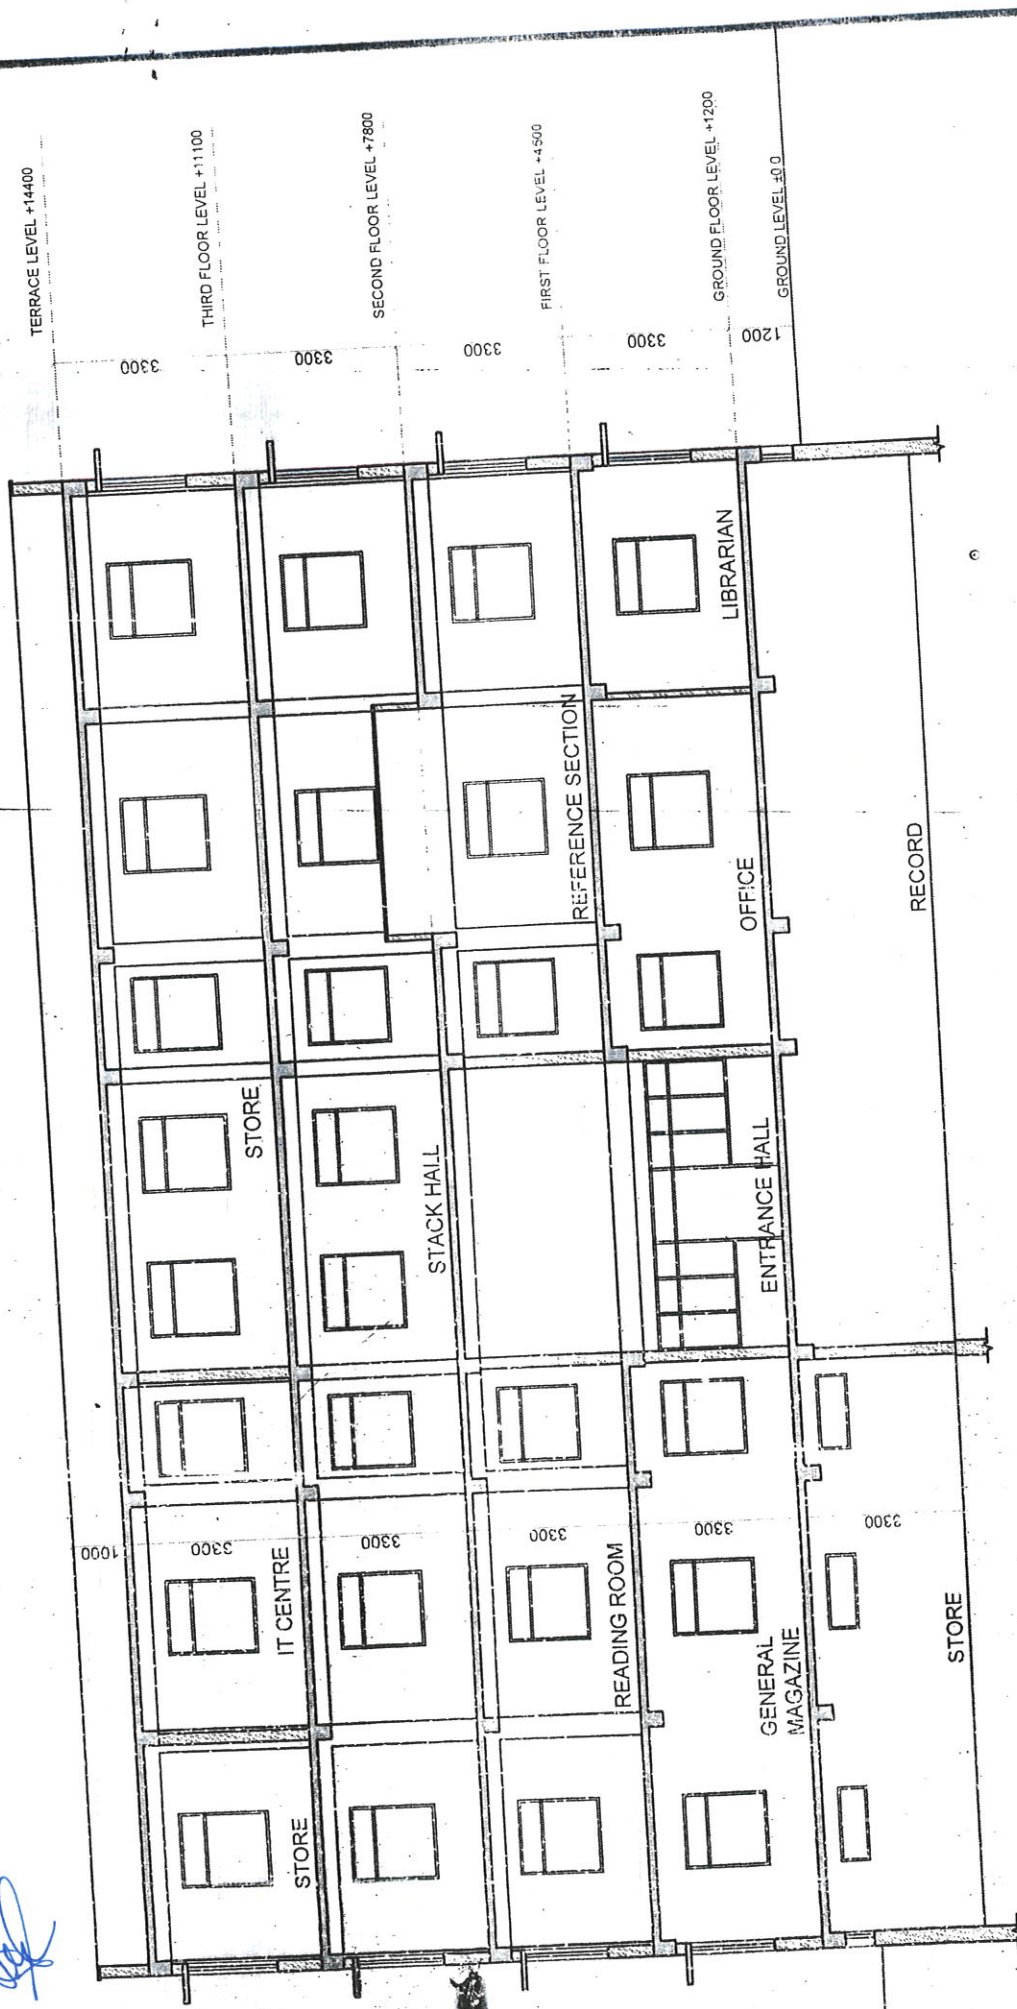

PROPOSED LIBRARY BLOCK FOR
NATIONAL INSTITUTE OF
AYURVEDA, AMER ROAD, JAIPUR.

PRELIMINARY DRAWING

SECTION AT AA

माप :- 1 : 100

दिनांक :- NOV /08

राजेश कुमार
सहायक (वास्तुकीय विभाग)

अनुवास्त इक
सहायक वास्तुक


वास्तुक

रविन्द्र मोहन अग्रवाल
वास्तुक

दिनेश कुमार गुप्ता
मुख्य वास्तुक

D:\cpwd logo3.jpg

वरिष्ठ वास्तुक (उ. अ.) III
केन्द्रीय लोक निर्माण विभाग
पंचम तल, निर्माण भवन
सेक्टर-१०, विद्याधर नगर
जयपुर - ३०२०२३
दूरभाष 0141 - 2233671, 22330307

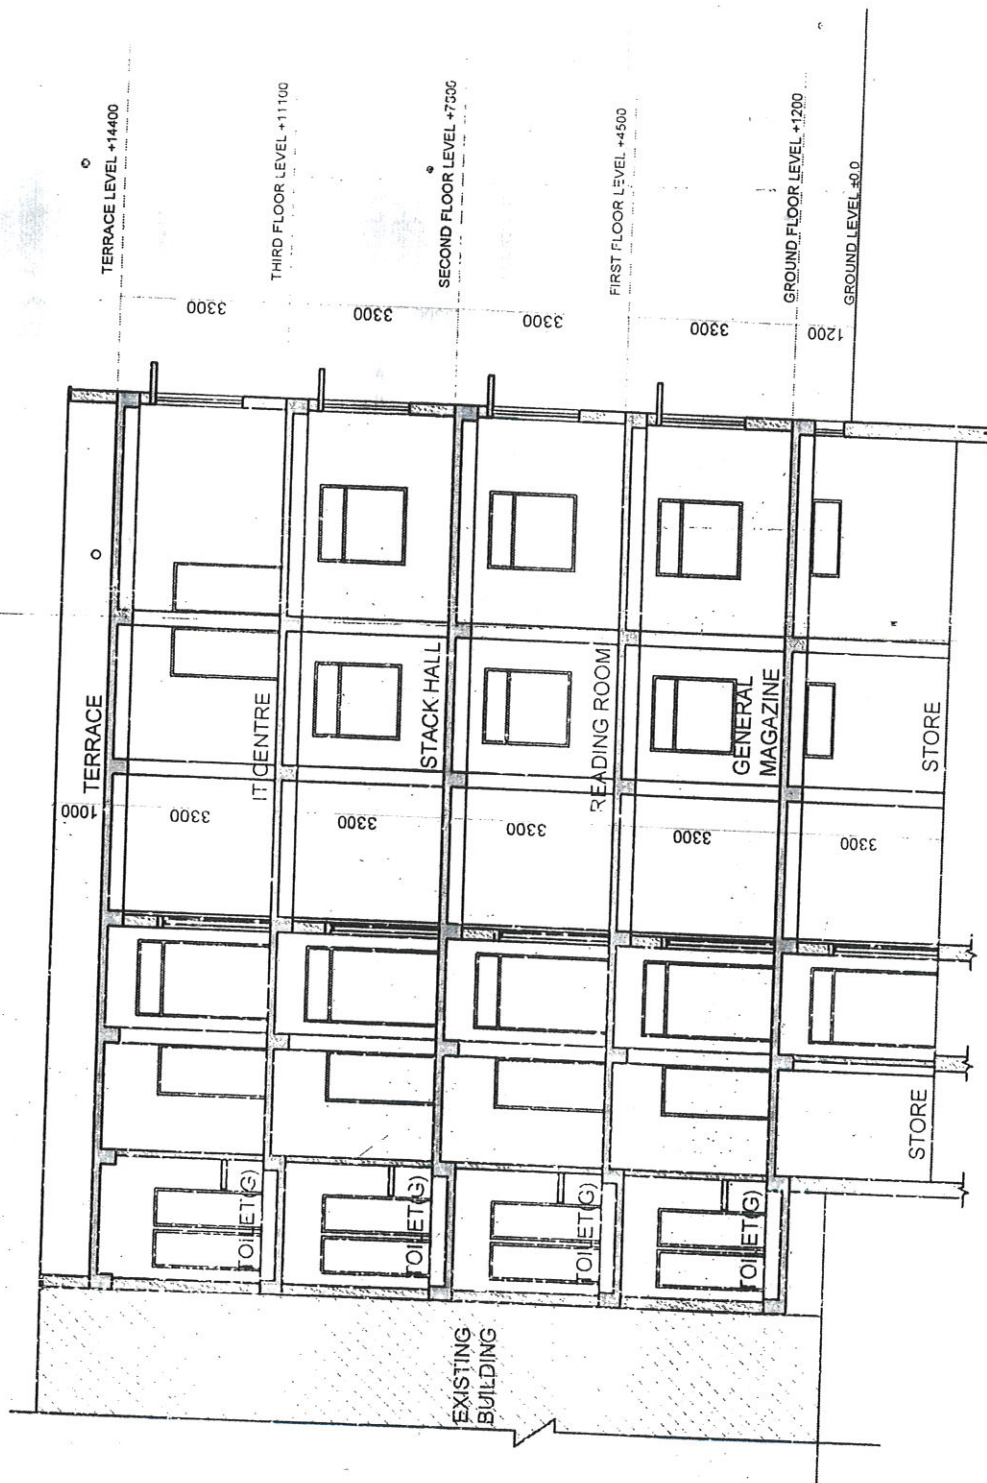

PROPOSED LIBRARY BLOCK FOR
NATIONAL INSTITUTE OF
AYURVEDA, AMER ROAD, JAIPUR.

PRELIMINARY DRAWING

SECTION AT BB

माप :- 1 : 100

दिनांक :- NOV/08

राजेश कुमार
सहायक (वास्तुकल्प विभाग)

अनंदाश्रित हंस
सहायक वास्तुक

वास्तुक

रवीन्द्र मोहन अग्रवाल
वरिष्ठ वास्तुक

विनेश कुमार गुप्ता
मुख्य वास्तुक

D:\cpwd logo3.jpg

वरिष्ठ वास्तुक (उ. अ.) III
केन्द्रीय लोक निर्माण विभाग
पंचम तले निर्माण भवन
सेक्टर-१०, विराट नगर
जयपुर - ३०२०३२
दूरभाष 0141 - 2233671, 2230307